


# INFORMATION ONLY

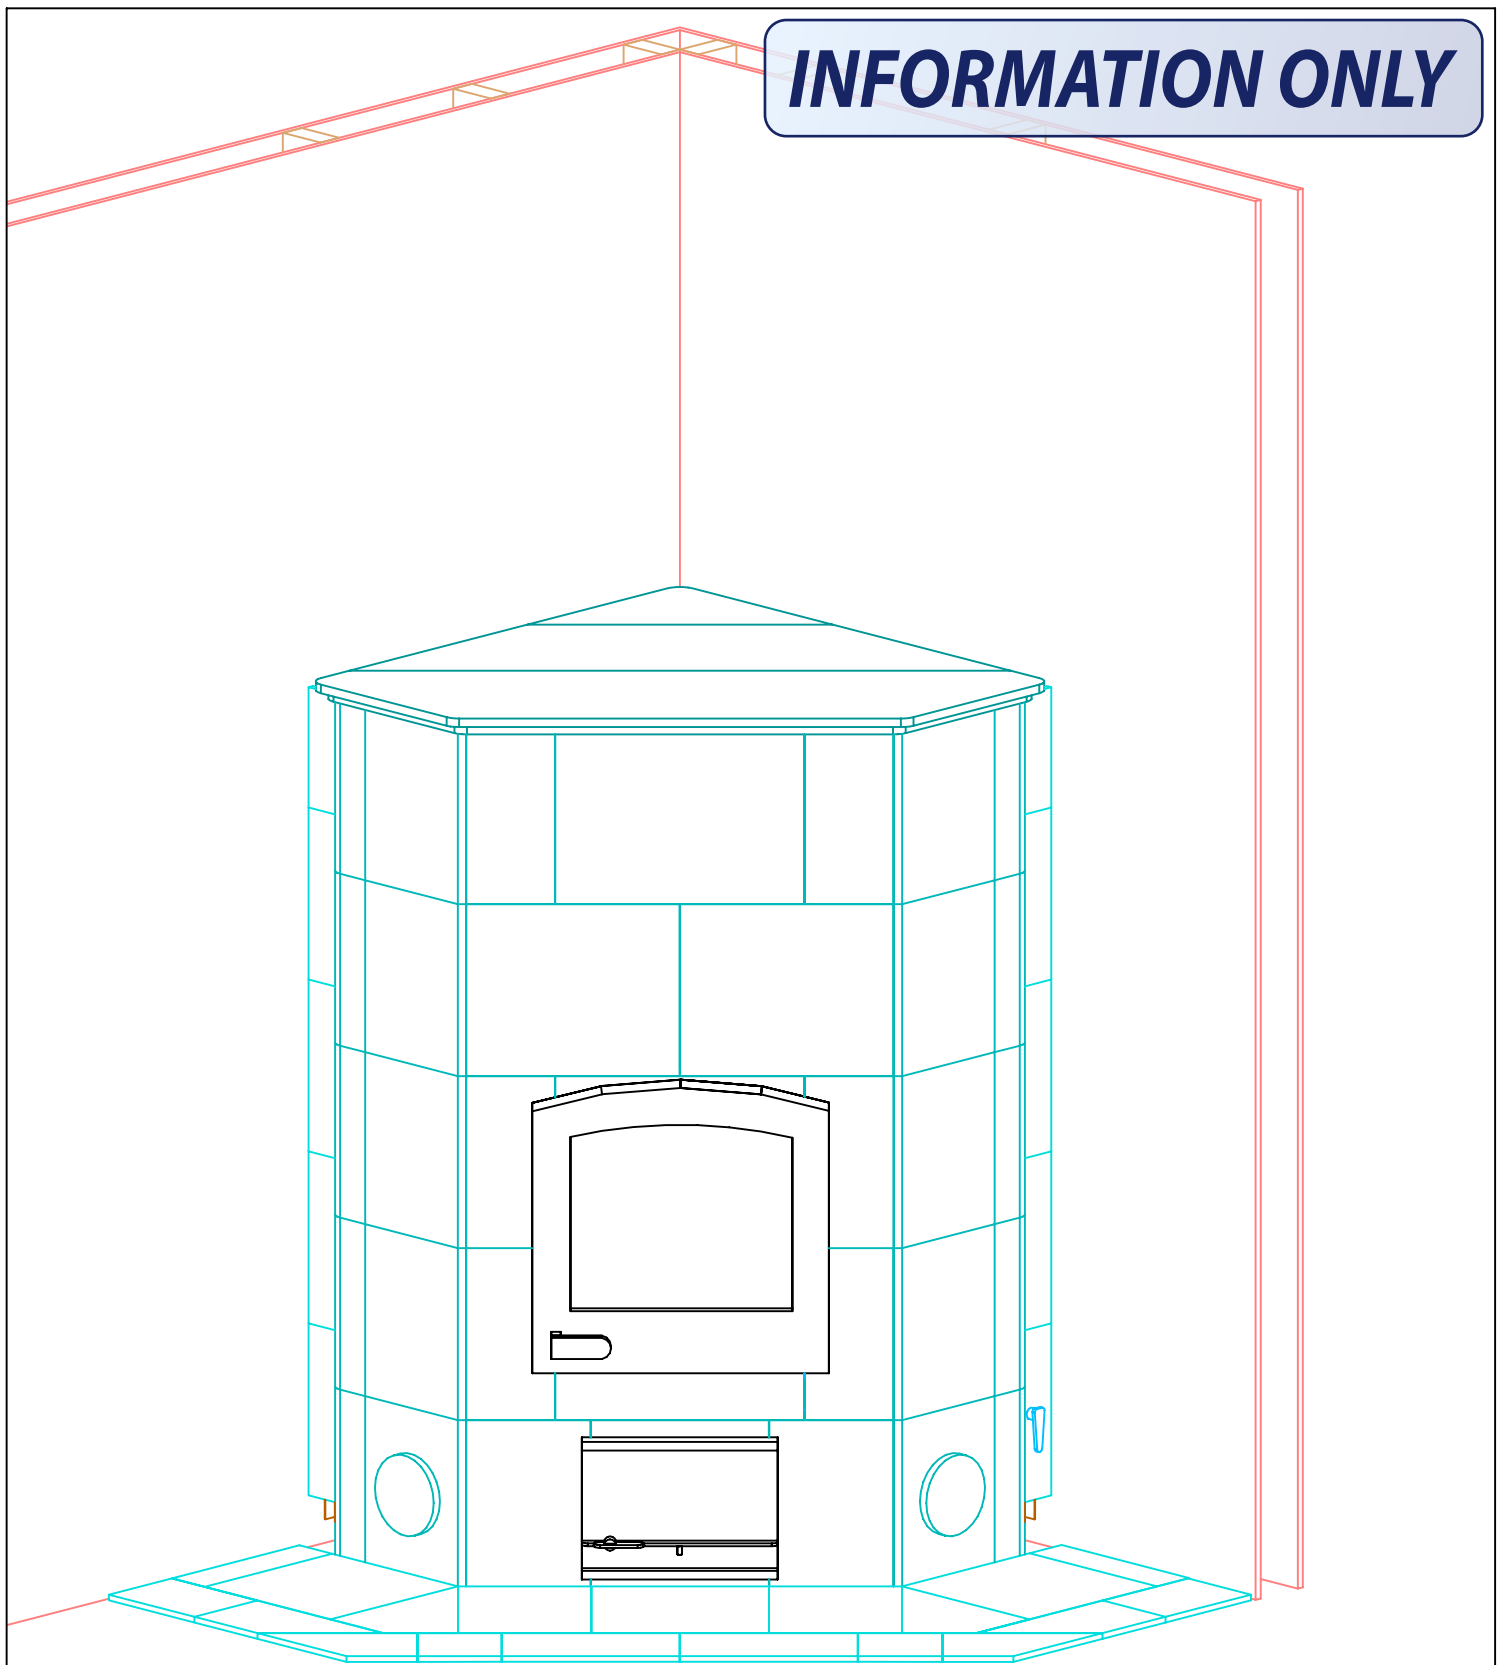

NOTE: Hearth Tiles CUT AND INSTALLED by others



MID-ATLANTIC MASONRY HEAT  
1229 Harris Street Suite 1  
Charlottesville, VA 22903  
(434)979-9709 Fax 434-979-6416

PROJECT DITTEMORE  
MODEL KTU1800


CONTRACT 5708  
DRAWN BY D.P.BYRAM

VIEW PERSPECTIVE  
DATE 3/4/05

PAGE 1

FRONT VIEW

# INFORMATION ONLY

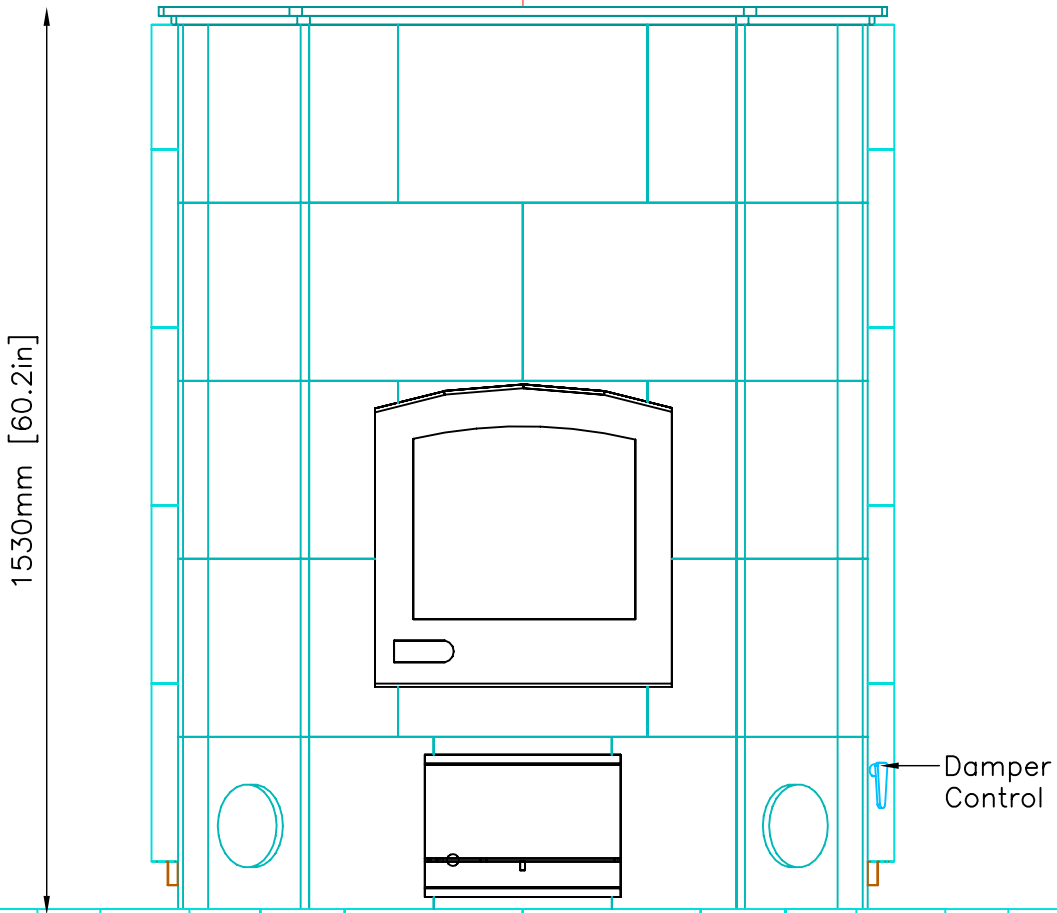

NOTE: Hearth Tiles CUT AND INSTALLED by others



MID-ATLANTIC MASONRY HEAT  
1229 Harris Street Suite 1  
Charlottesville, VA 22903  
(434)979-9709 Fax 434-979-6416

PROJECT DITTEMORE  
MODEL KTU1800

CONTRACT 5708  
DRAWN BY D.P.BYRAM


VIEW FRONT  
DATE 3/4/05

PAGE

2

SIDE VIEW

# INFORMATION ONLY

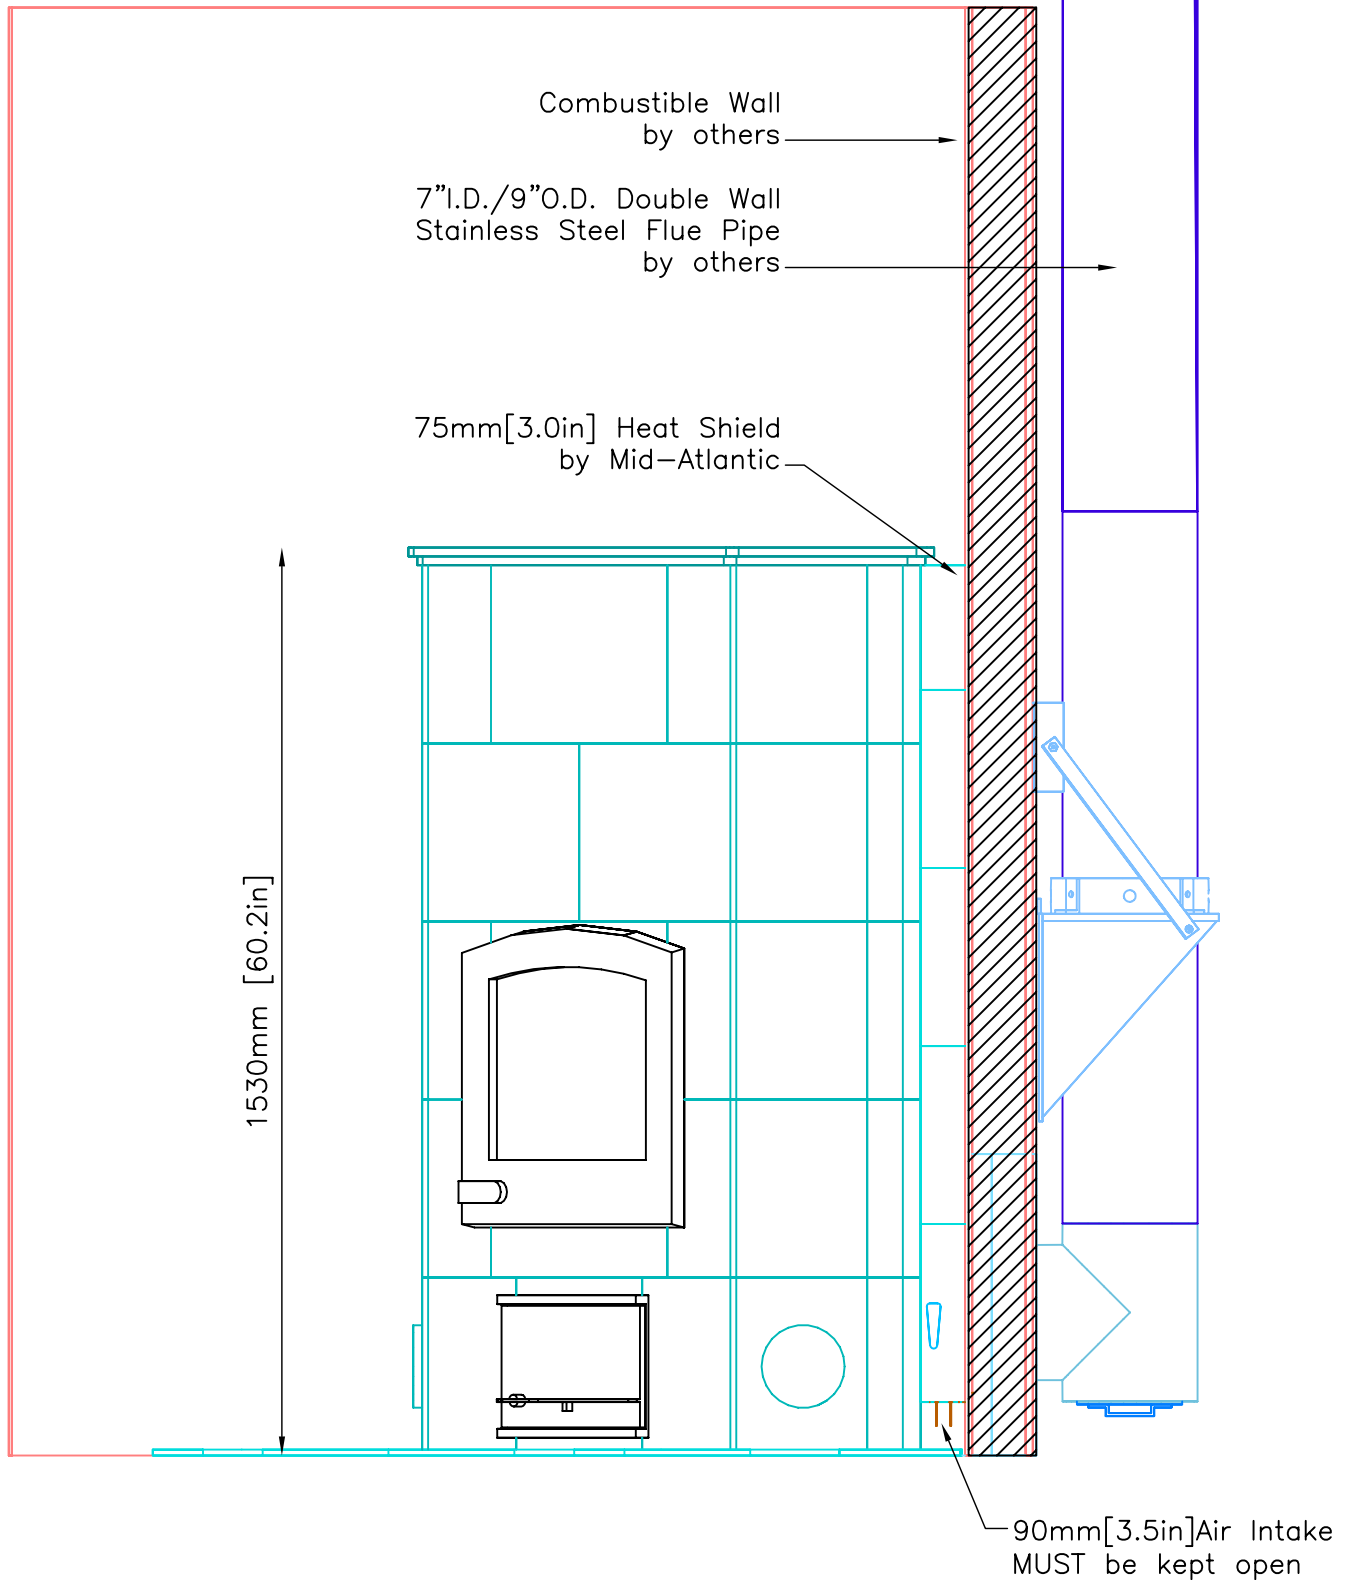

NOTE: Hearth Tiles CUT AND INSTALLED by others



MID-ATLANTIC MASONRY HEAT  
1229 Harris Street Suite 1  
Charlottesville, VA 22903  
(434)979-9709 Fax 434-979-6416

PROJECT DITTEMORE  
MODEL KTU1800

CONTRACT 5708  
DRAWN BY D.P.BYRAM


VIEW SIDE  
DATE 3/4/05

PAGE

3


# INFORMATION ONLY

PLAN VIEW

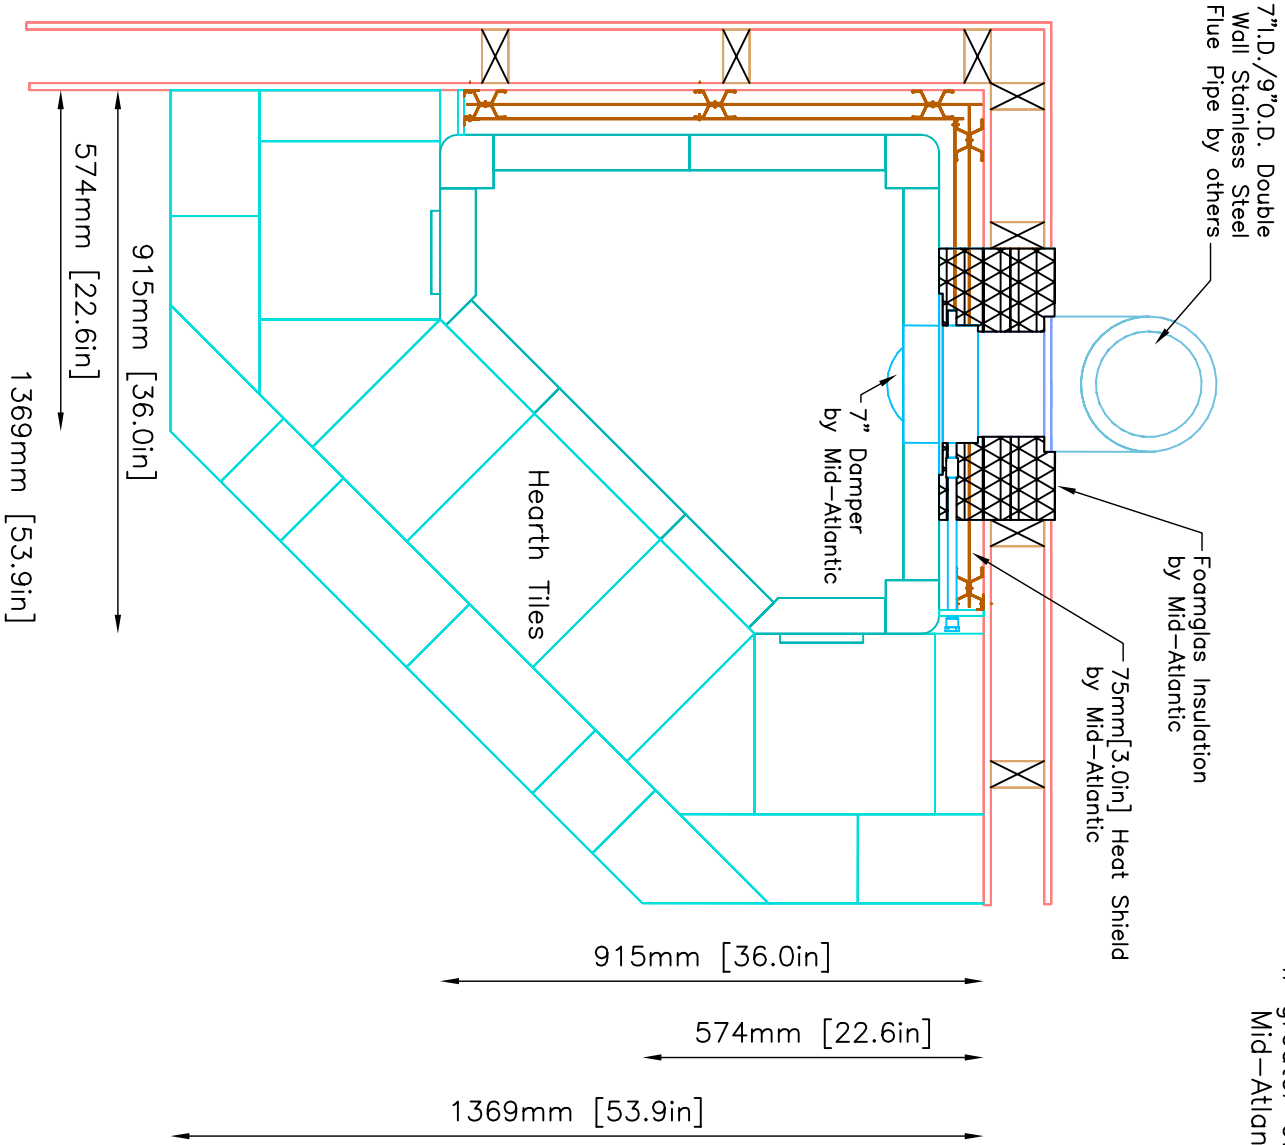

Flue Location may be offset up to 4 inches right or left. If greater offset is needed, contact Mid-Atlantic for revised drawings and installation pricing. See page 7 for Details.

NOTE: Hearth Tiles CUT AND INSTALLED by others

	MID-ATLANTIC MASONRY HEAT 1229 Harris Street Suite 1 Charlottesville, VA 22903 (434)979-9709 Fax 434-979-6416		PROJECT DITTEMORE	CONTRACT 5708	VIEW PLAN	PAGE 4
	MODEL KTU1800	DRAWN BY D.P.BYRAM	DATE 3/4/05			