


INFORMATION ONLY

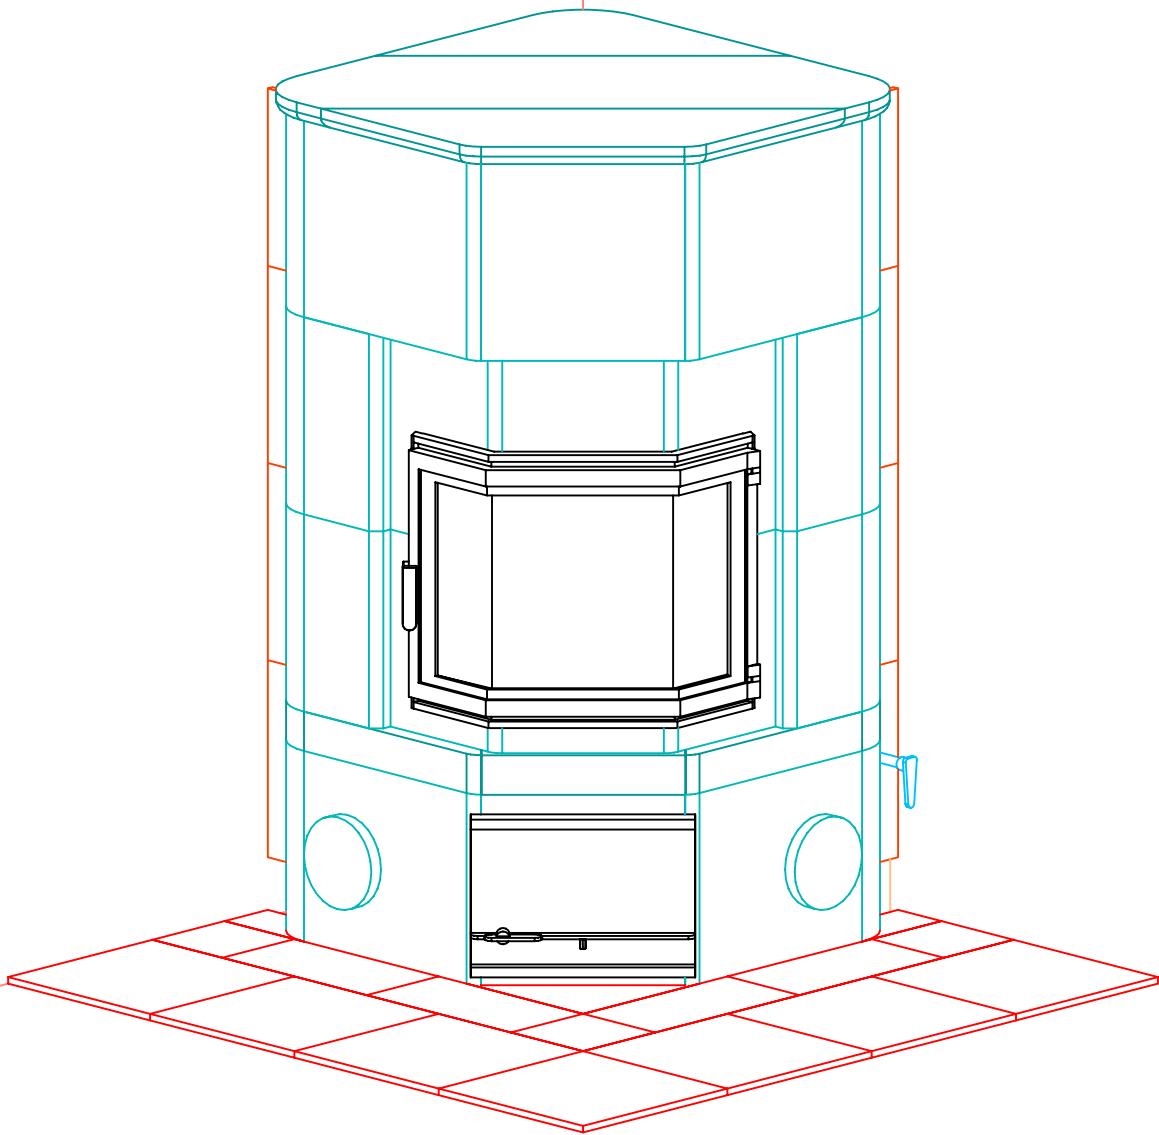

NOTE: Hearth Tiles CUT AND INSTALLED by others



MID-ATLANTIC MASONRY HEAT
 1229 Harris Street Suite 1
 Charlottesville, VA 22903
 (434)979-9709 Fax 434-979-6416

PROJECT RIMEL
 MODEL KTU1130-4


CONTRACT
 DRAWN BY D.P.BYRAM

VIEW PERSPECTIVE
 DATE 9/8/03


PAGE 1

FRONT VIEW

INFORMATION ONLY

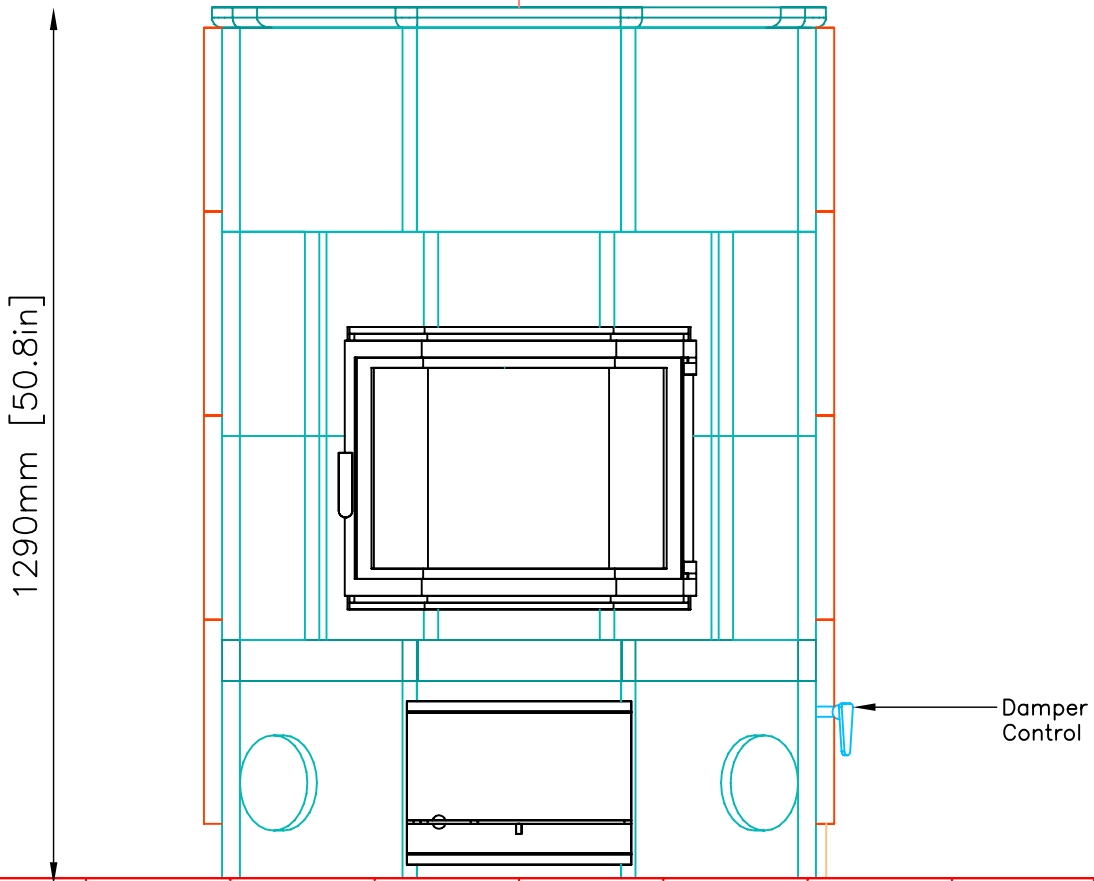

SIDE VIEW

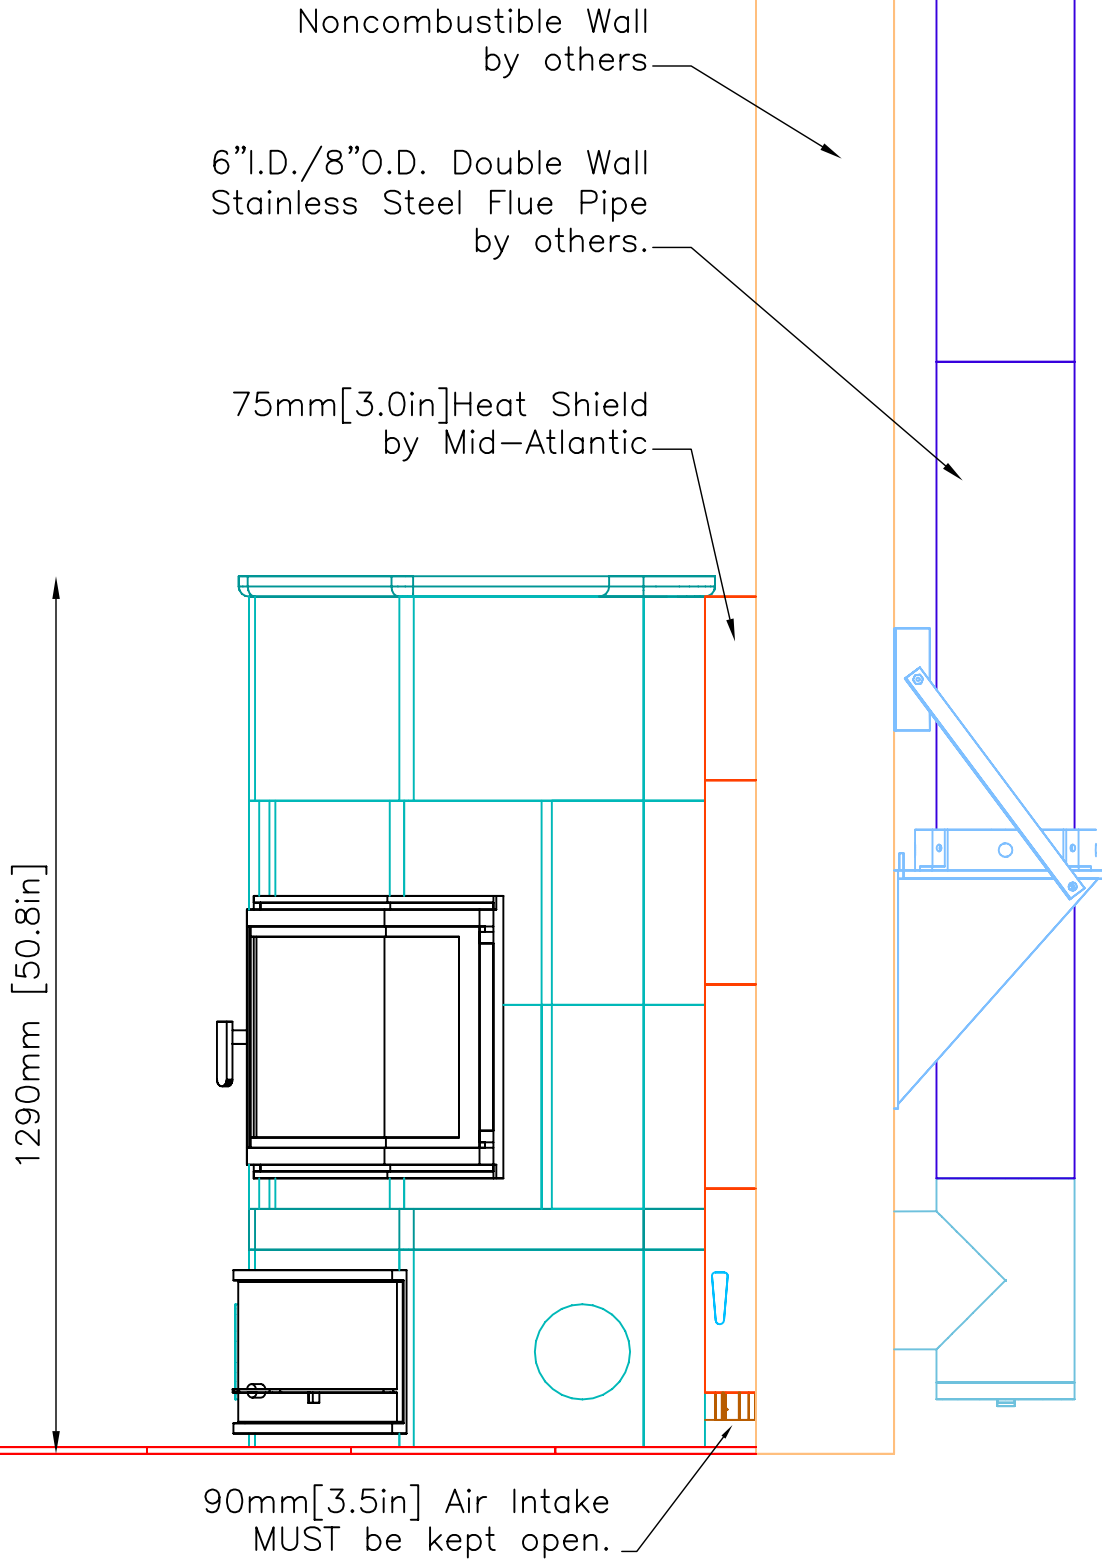


INFORMATION ONLY

INFORMATION ONLY

PLAN VIEW

NOTE: Hearth Tiles CUT AND INSTALLED by others

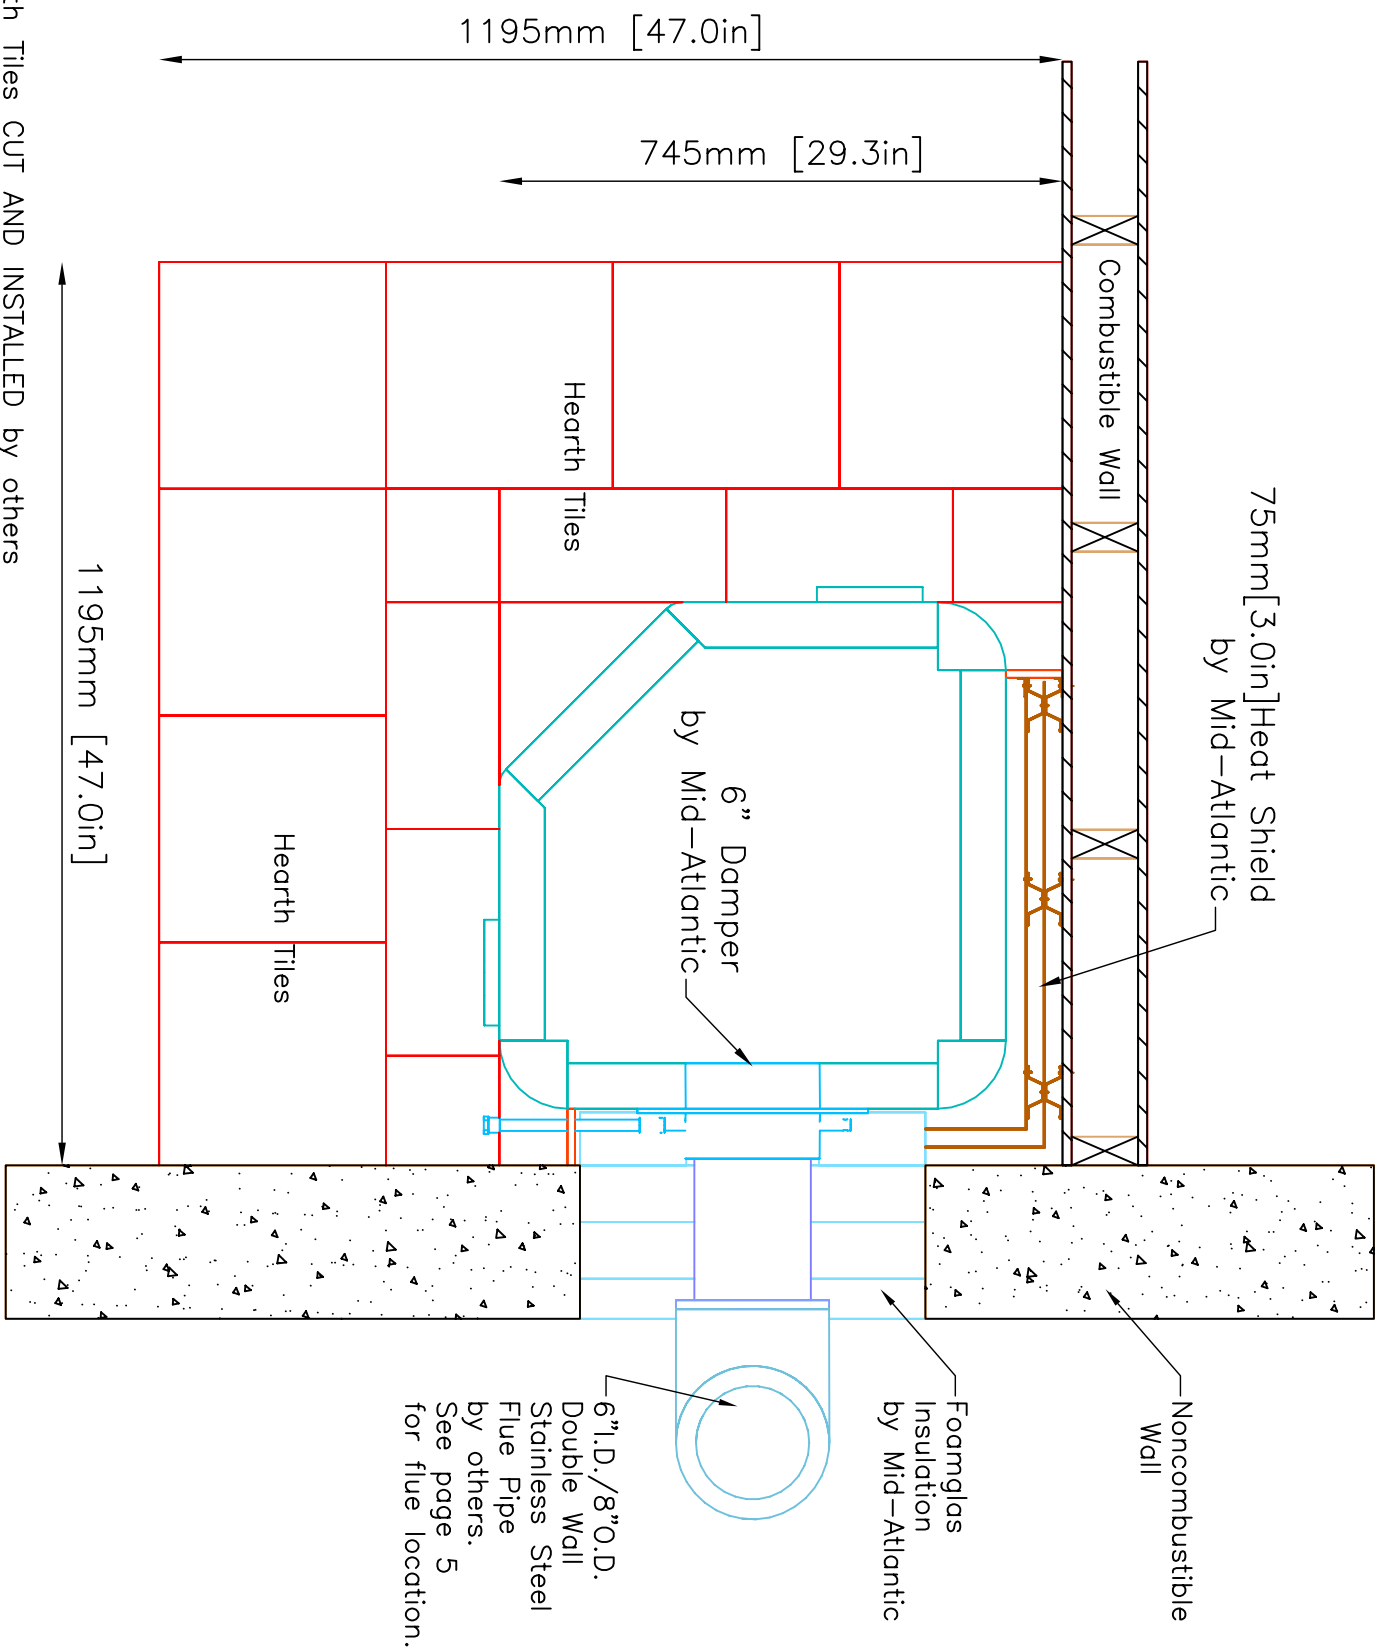

MID-ATLANTIC MASONRY HEAT
 1229 Harris Street Suite 1
 Charlottesville, VA 22903
 (434)979-9709 Fax 434-979-6416

PROJECT RIMEL
 MODEL KTU1130-4

CONTRACT
 DRAWN BY D.P.BYRAM

VIEW PLAN
 DATE 9/8/03

PAGE 4