


Revision: 2 Date: 8/13/01 By: DP

Revision: 3 Date: 8/17/01 By: DP

# INFORMATION ONLY

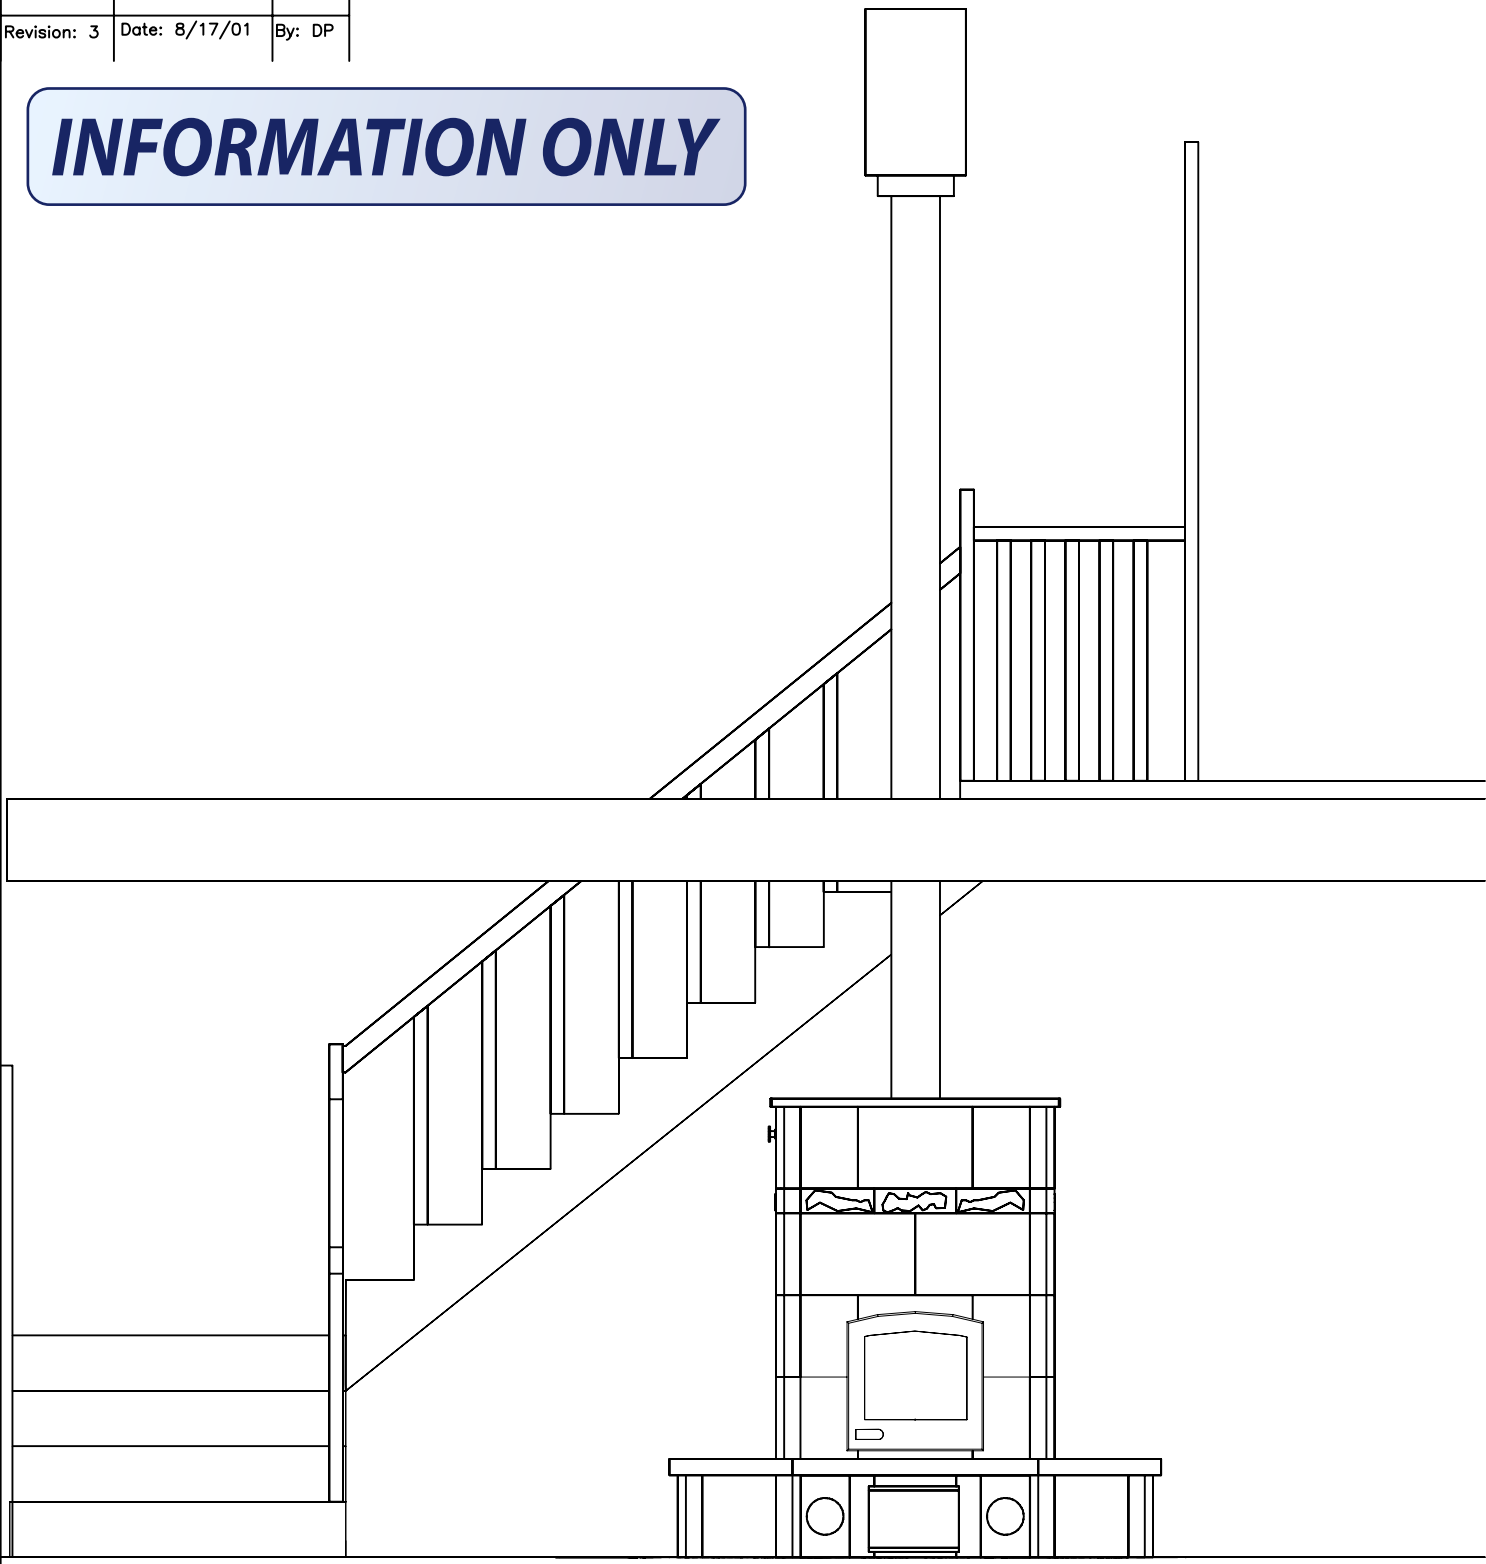


MID-ATLANTIC MASONRY HEAT  
McIntire Business Park  
1229 Harris Street-Suite 1  
Charlottesville, VA 22903

UNIT	TU2200	VIEW	FRONT	DETAIL
PROJECT	ROLPH	DRAWN BY	D.POWLEY	DATE 6/15/01

Revision: 2	Date: 8/13/01	By: DP
Revision: 3	Date: 8/17/01	By: DP

**INFORMATION ONLY**

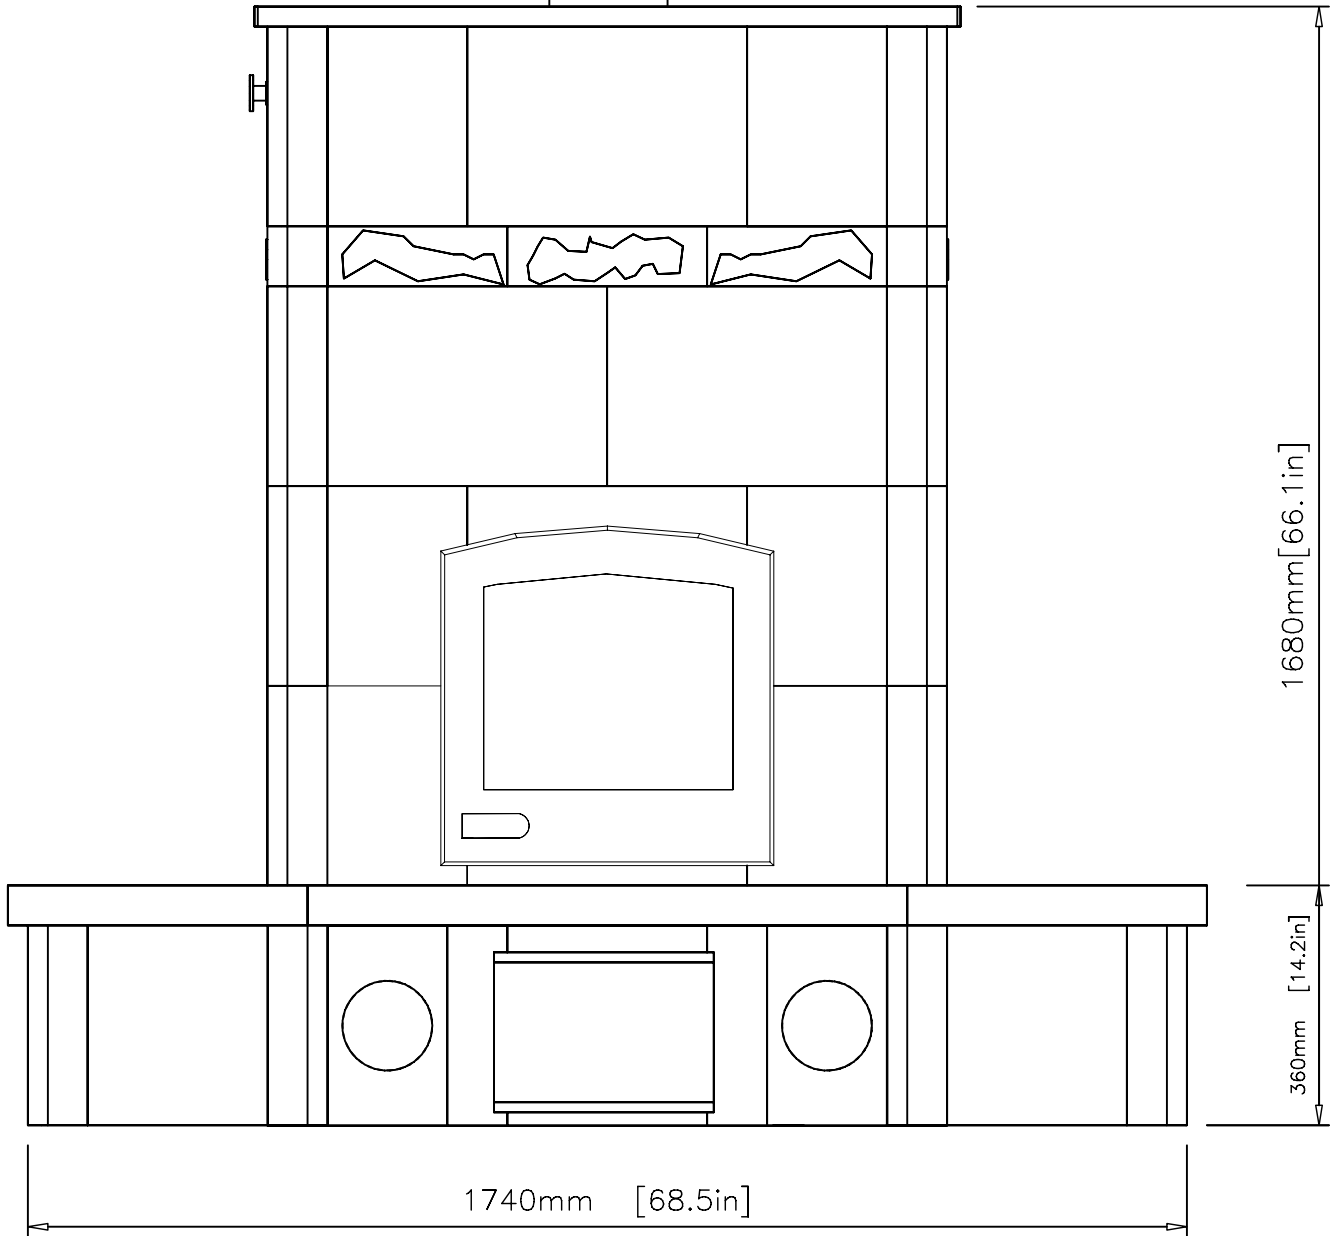


MID-ATLANTIC MASONRY HEAT  
 McIntire Business Park  
 1229 Harris Street-Suite 1  
 Charlottesville, VA 22903

UNIT	TU2200	VIEW	FRONT	DETAIL
PROJECT	ROLPH	DRAWN BY	D.POWLEY	DATE
				6/15/01

# INFORMATION ONLY

Revision: 3 | Date: 8/17/01 | By: DP

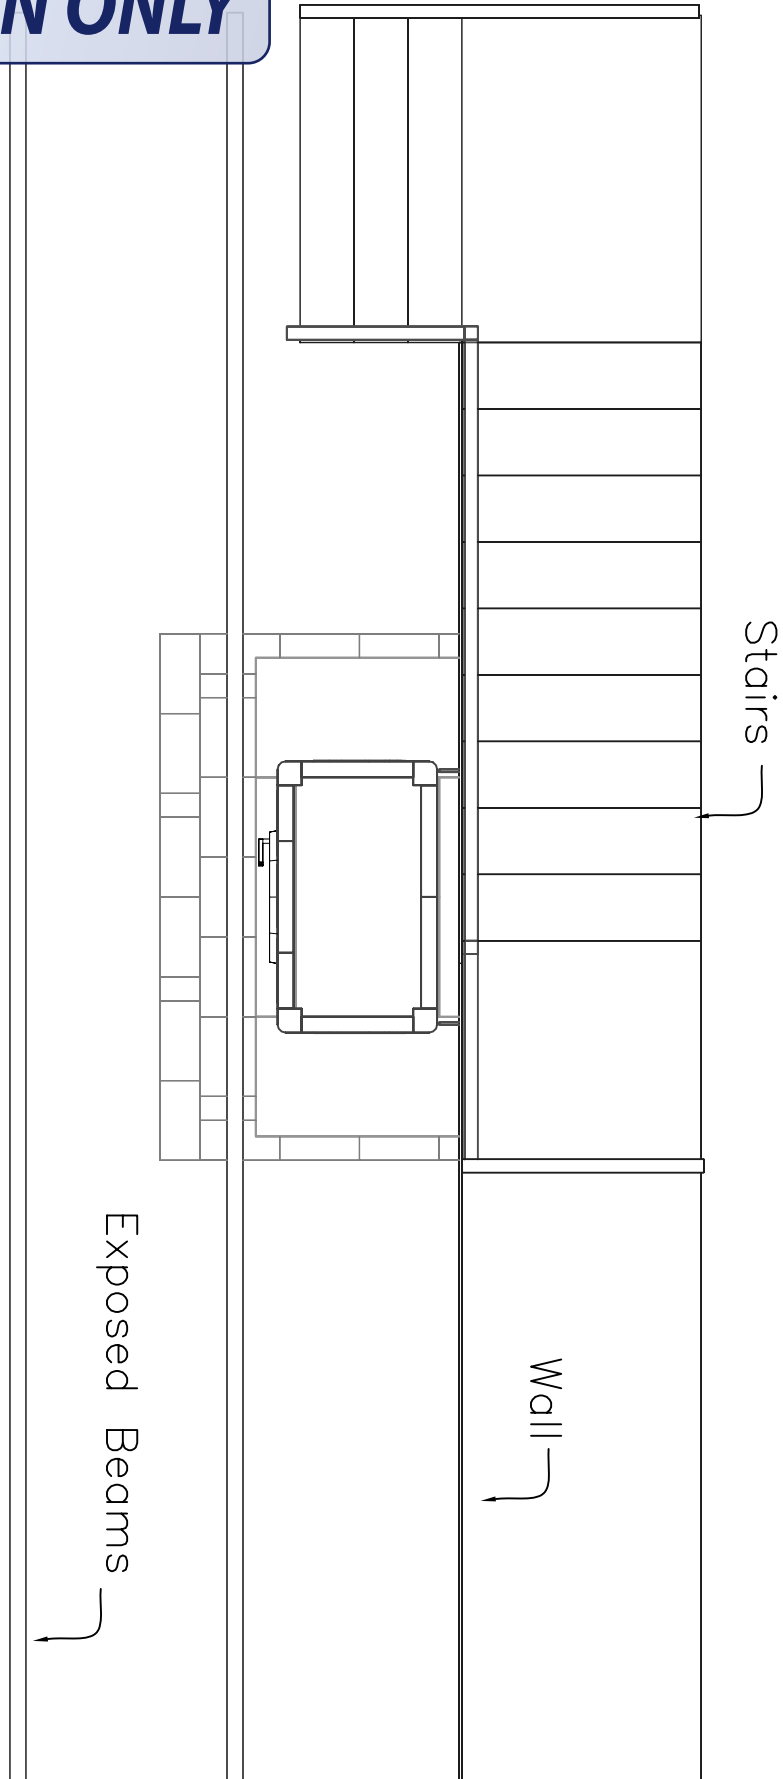

MID-ATLANTIC MASONRY HEAT  
McIntire Business Park  
1229 Harris Street-Suite 1  
Charlottesville, VA 22903

UNIT TU2500L  
PROJECT ROLPH

VIEW PLAN

DRAWN BY D.POWLEY


DETAIL

DATE 6/15/01

# INFORMATION ONLY

Revision: 3 | Date: 8/17/01 | By: DP

NOTE: Center of flue pipe is 185 from outside of the heater

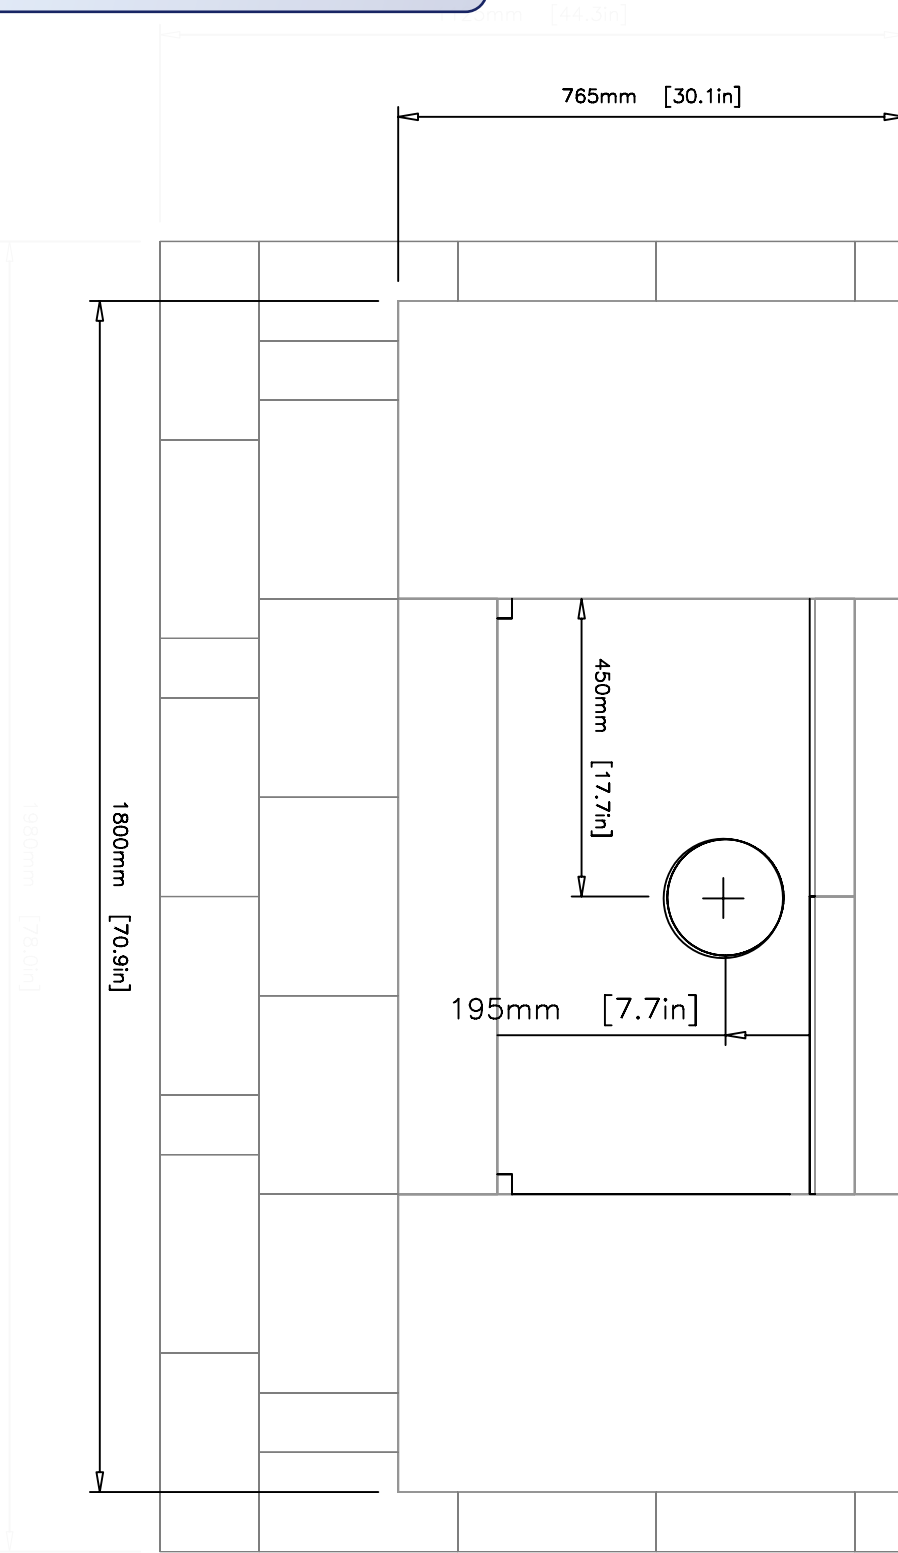

Stairs

Wall



MID-ATLANTIC MASONRY HEAT  
 McIntire Business Park  
 1229 Harris Street-Suite 1  
 Charlottesville, VA 22903


UNIT TU2500L  
 PROJECT ROLPH


VIEW PLAN  
 DRAWN BY D.POWLEY

DETAIL  
 DATE 6/15/01

Revision: 2	Date: 8/13/01	By: DP
Revision: 3	Date: 8/17/01	By: DP


**INFORMATION ONLY**

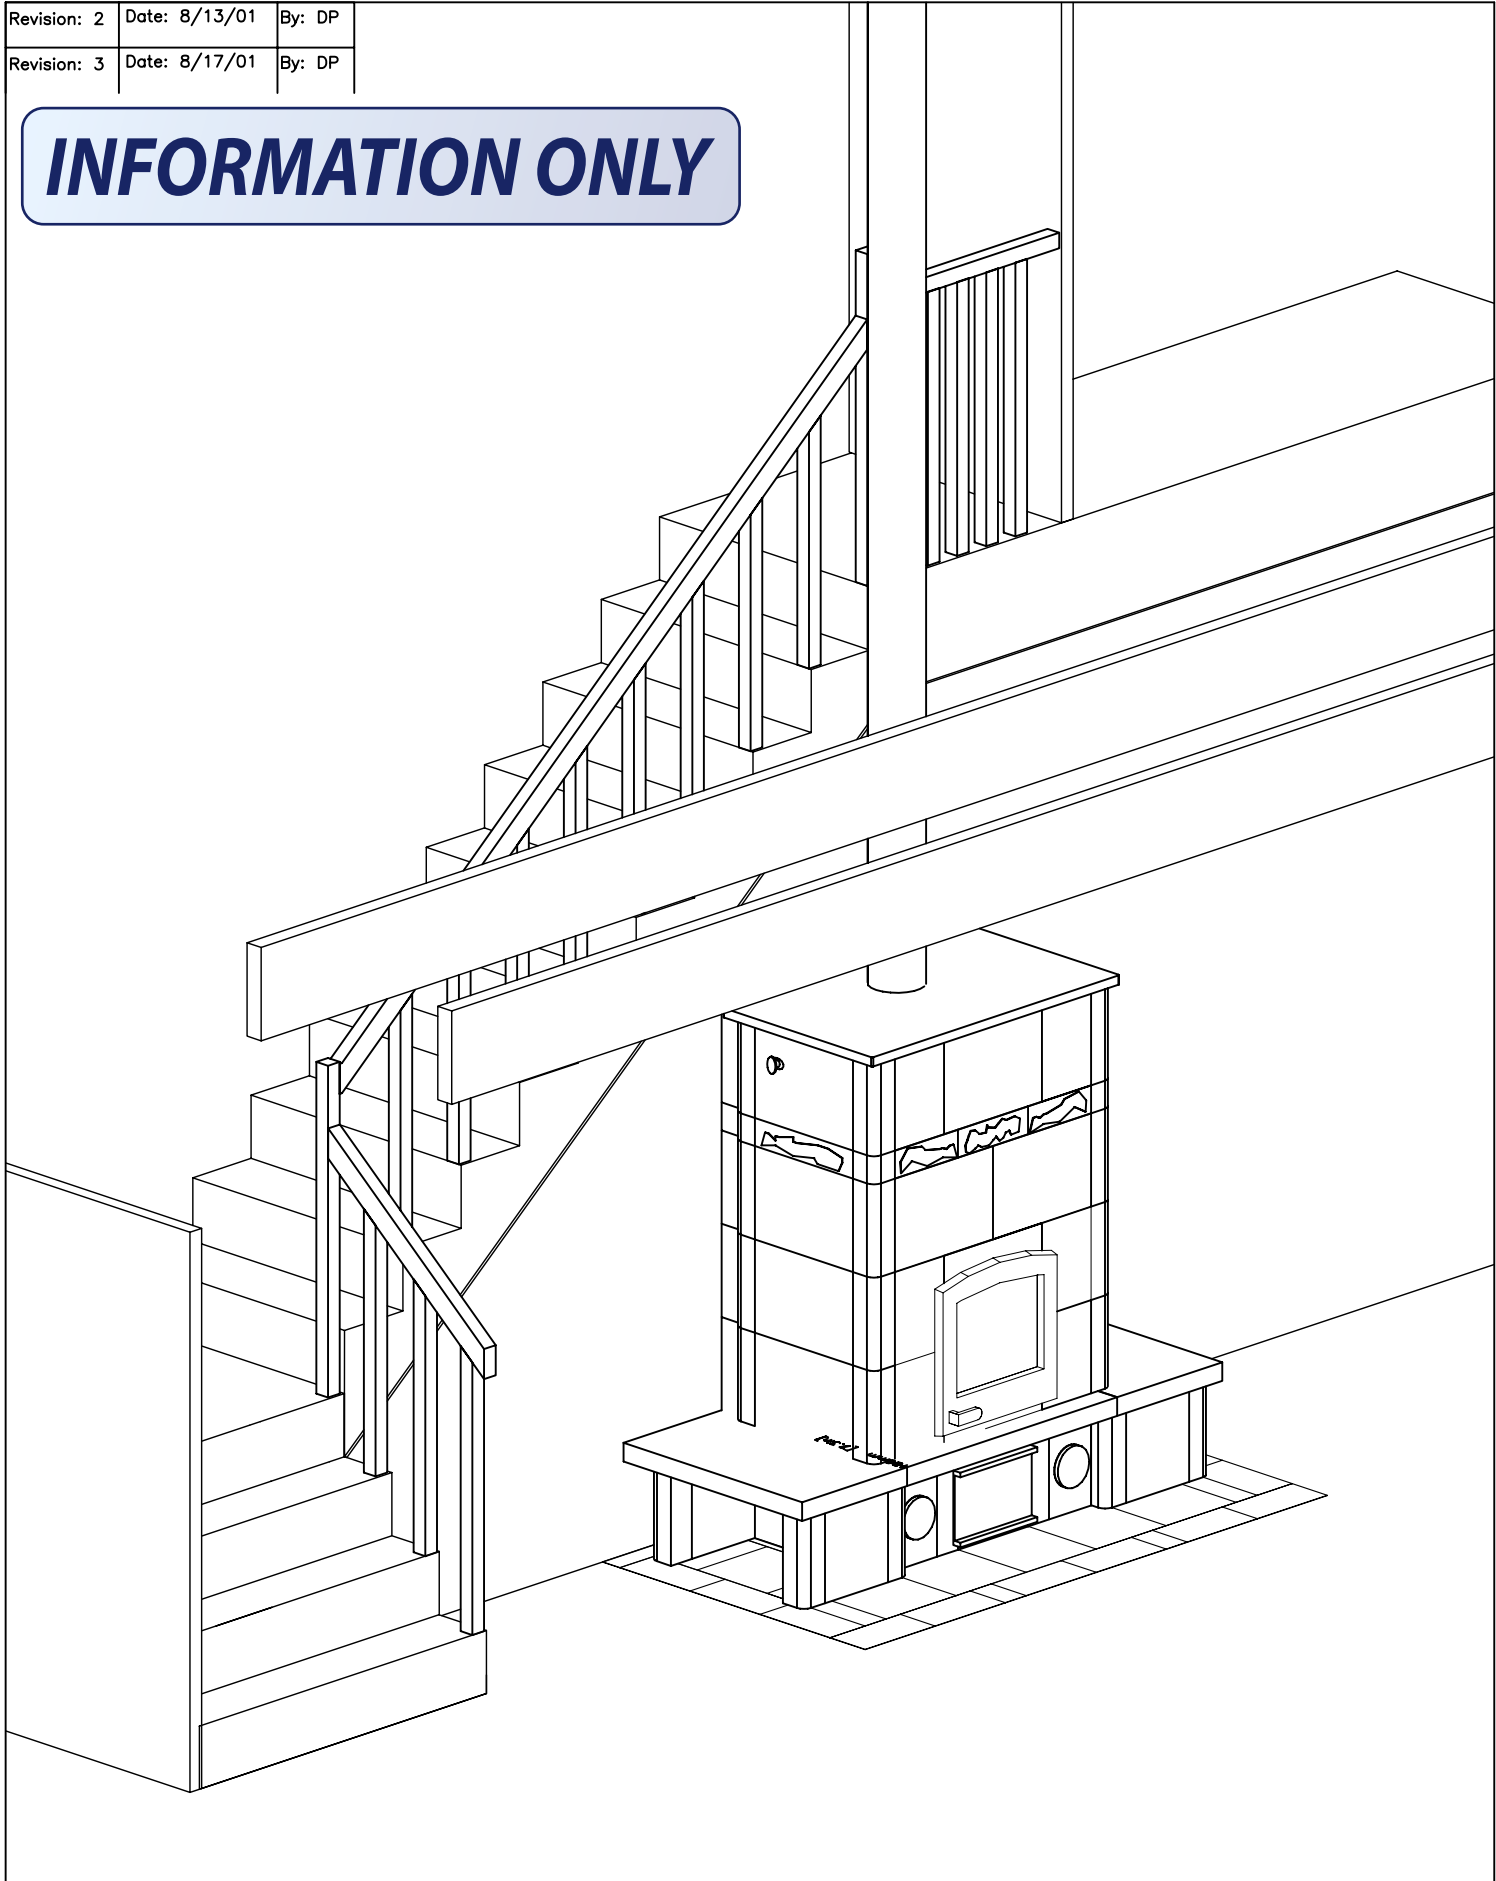

	MID-ATLANTIC MASONRY HEAT McIntire Business Park 1229 Harris Street-Suite 1 Charlottesville, VA 22903	UNIT	TU2200	VIEW	ISOMETRIC	DETAIL
		PROJECT	ROLPH	DRAWN BY	D.POWLEY	DATE

Revision: 2	Date: 8/13/01	By: DP
Revision: 3	Date: 8/17/01	By: DP

**INFORMATION ONLY**

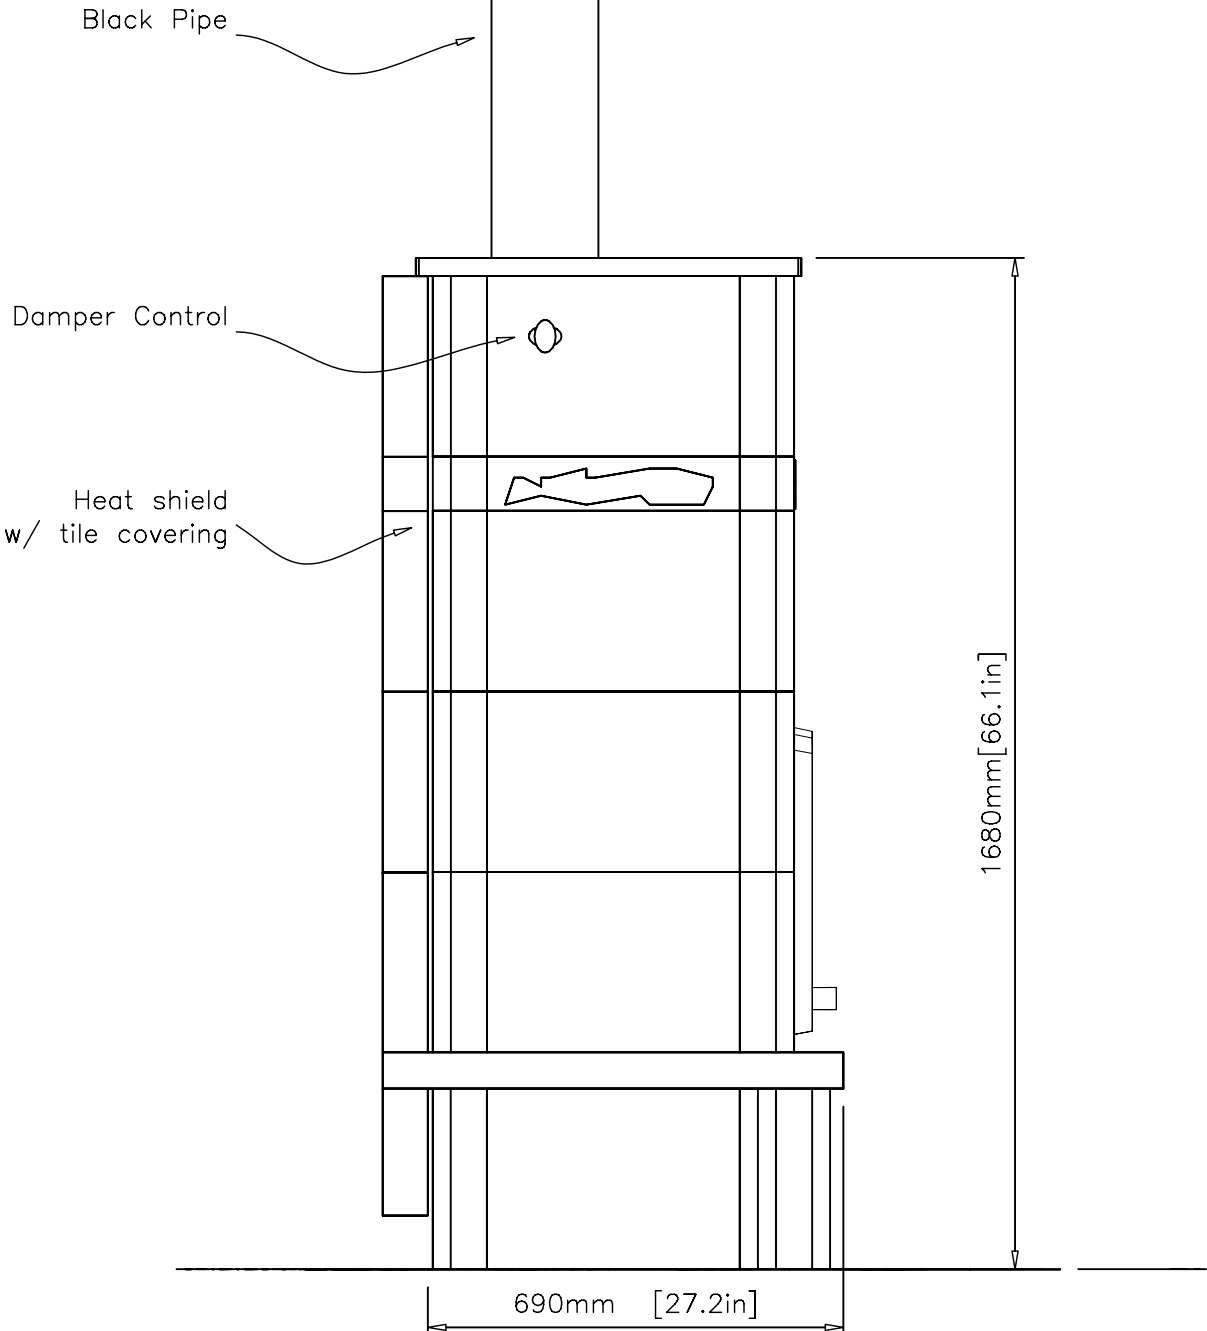

MID-ATLANTIC MASONRY HEAT  
 McIntire Business Park  
 1229 Harris Street-Suite 1  
 Charlottesville, VA 22903

UNIT	TU2200	VIEW	SIDE	DETAIL
PROJECT	ROLPH	DRAWN BY	D.POWLEY	DATE
				6/15/01