


Soot Plugs on Side

INFORMATION ONLY

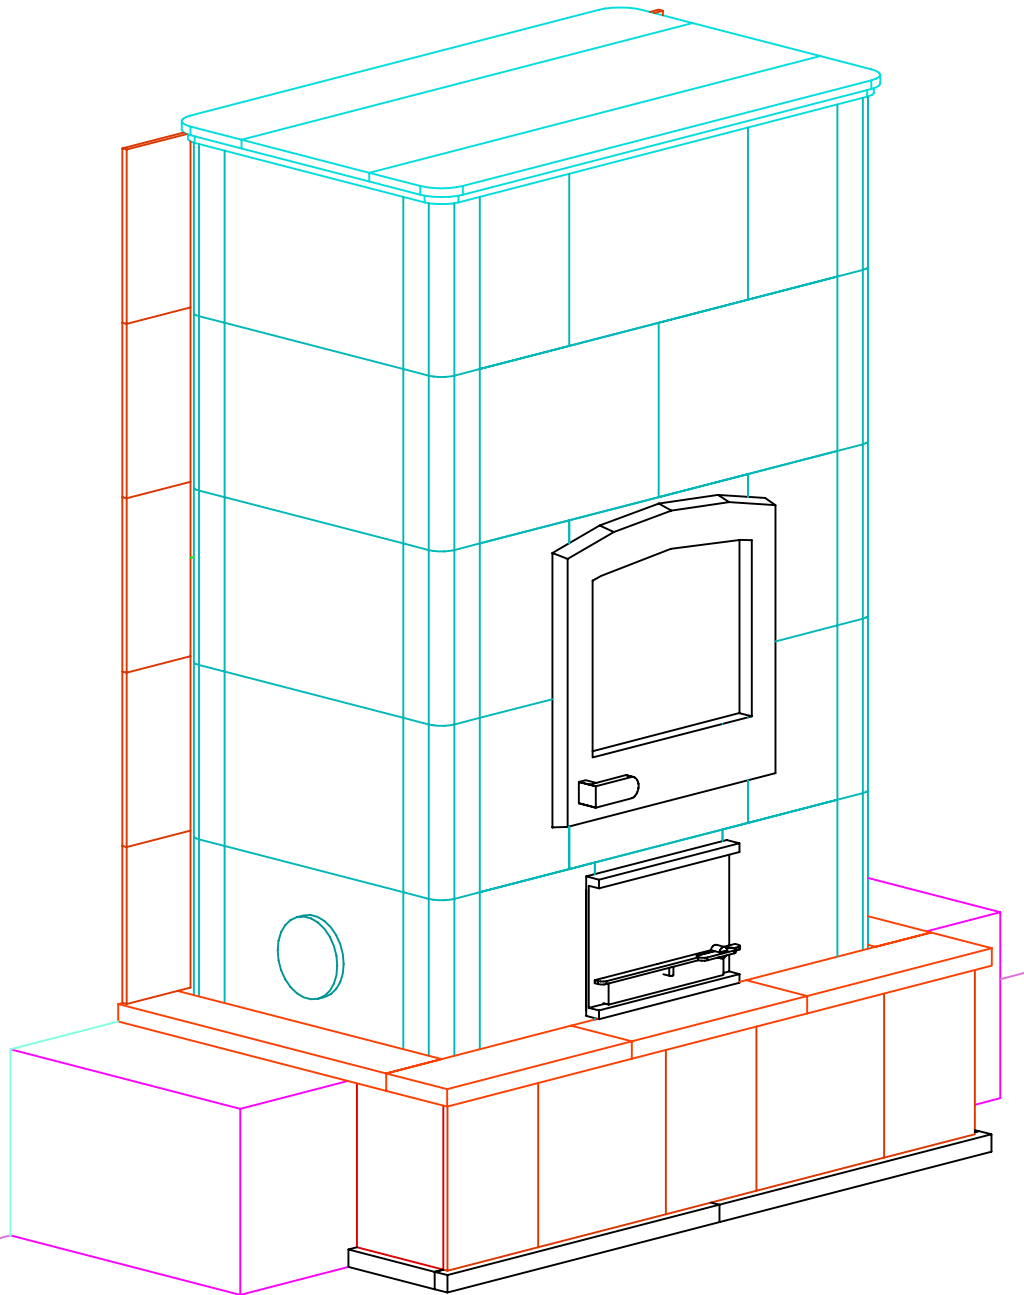

NOTE: Hearth Tiles CUT AND INSTALLED by others



MID-ATLANTIC MASONRY HEAT
McIntire Business Park
Charlottesville, VA 22903
(434)979-9709 Fax 434-979-6416

PROJECT PRICE
MODEL TU2200


CONTRACT
DRAWN BY D.POWLEY

VIEW ISOMETRIC
DATE 8/21/02

PAGE 1


Soot Plugs on Side

INFORMATION ONLY

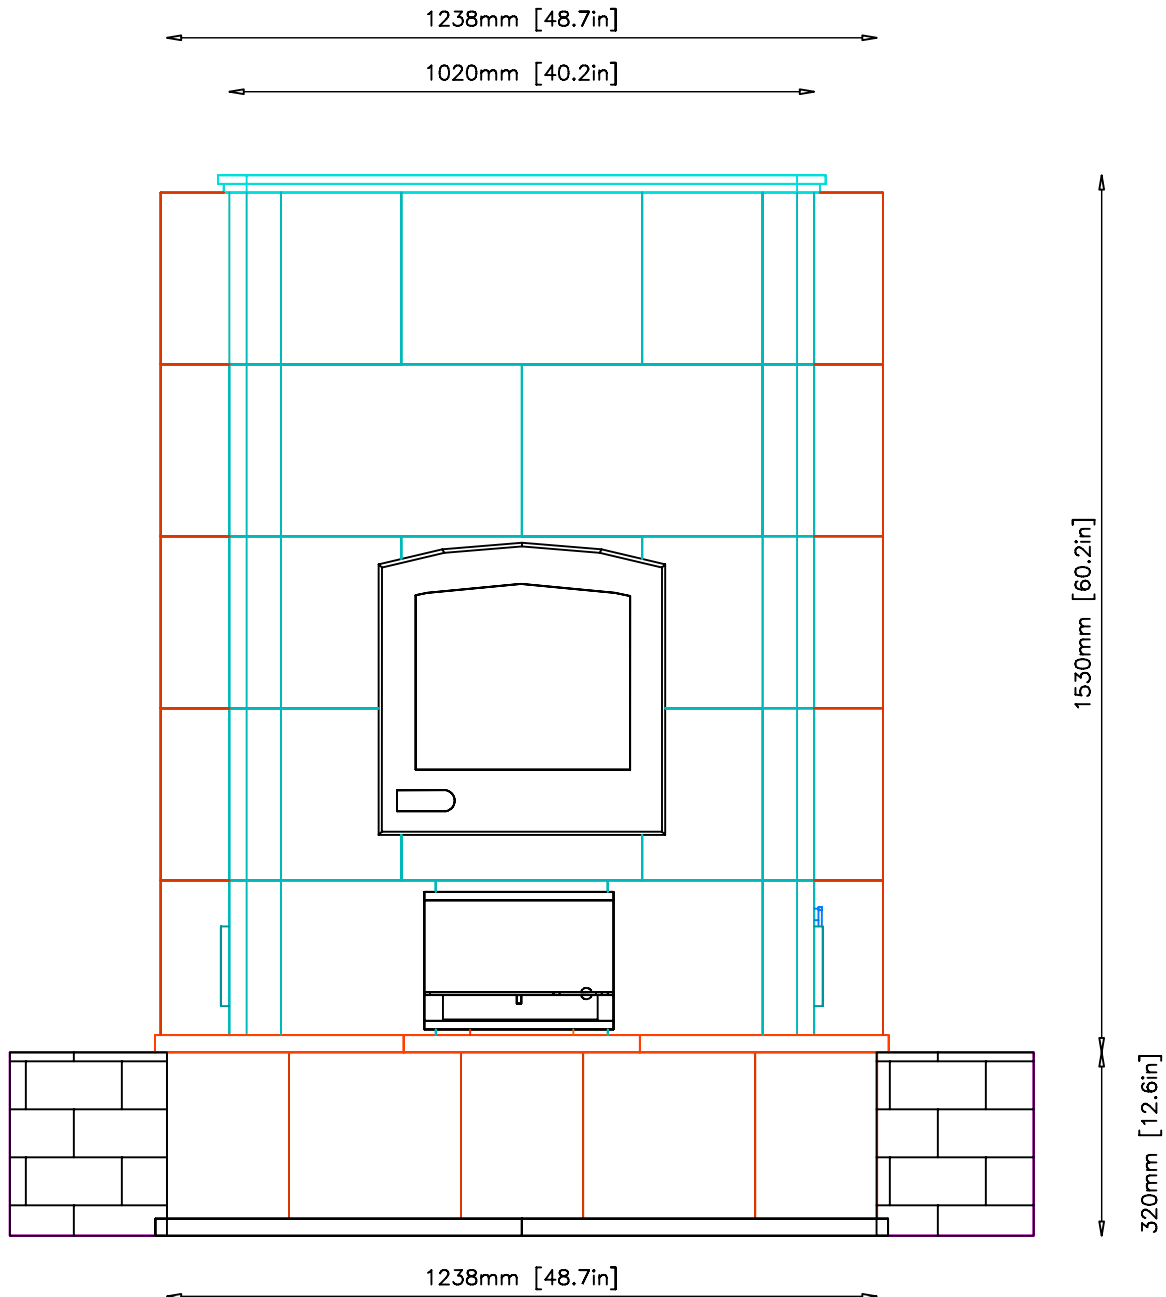


Soot Plugs on Side

INFORMATION ONLY

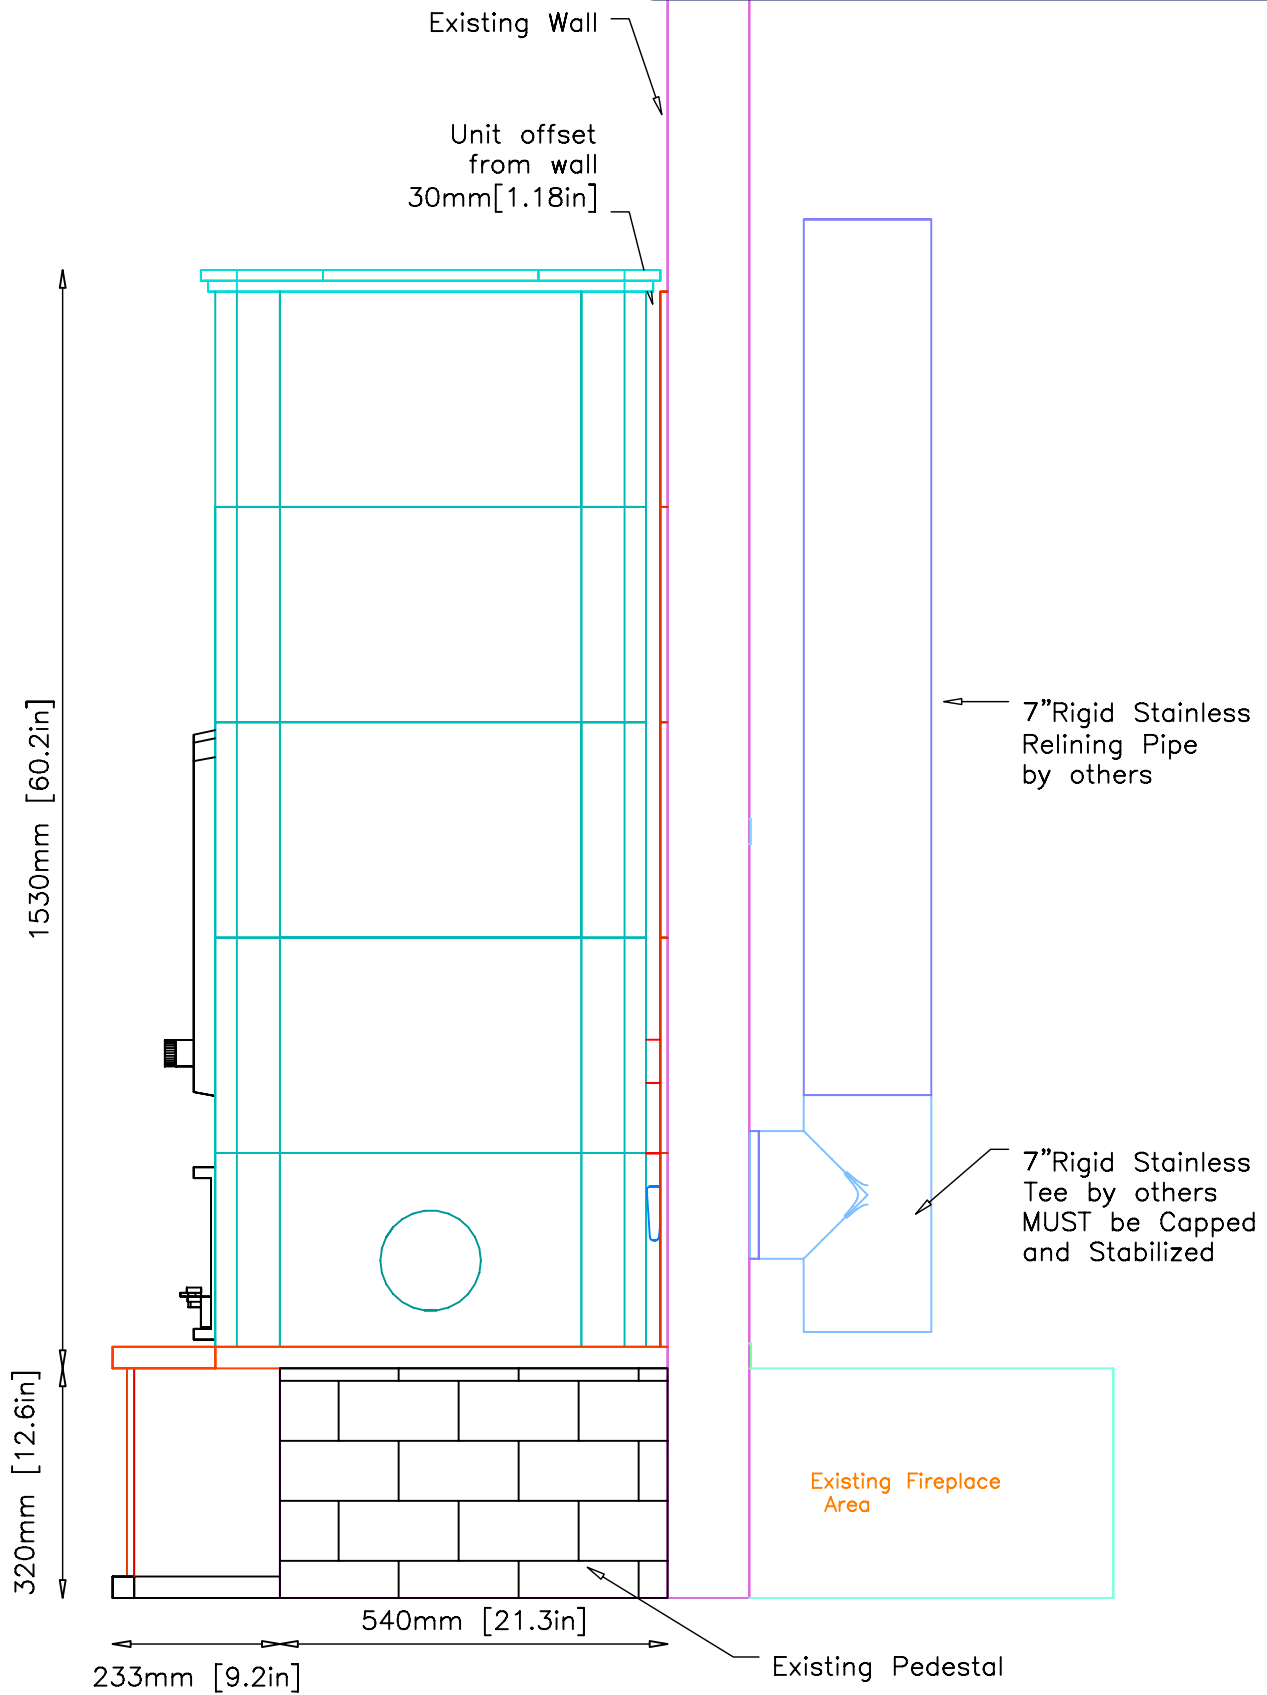

Soot Plugs on Side

INFORMATION ONLY

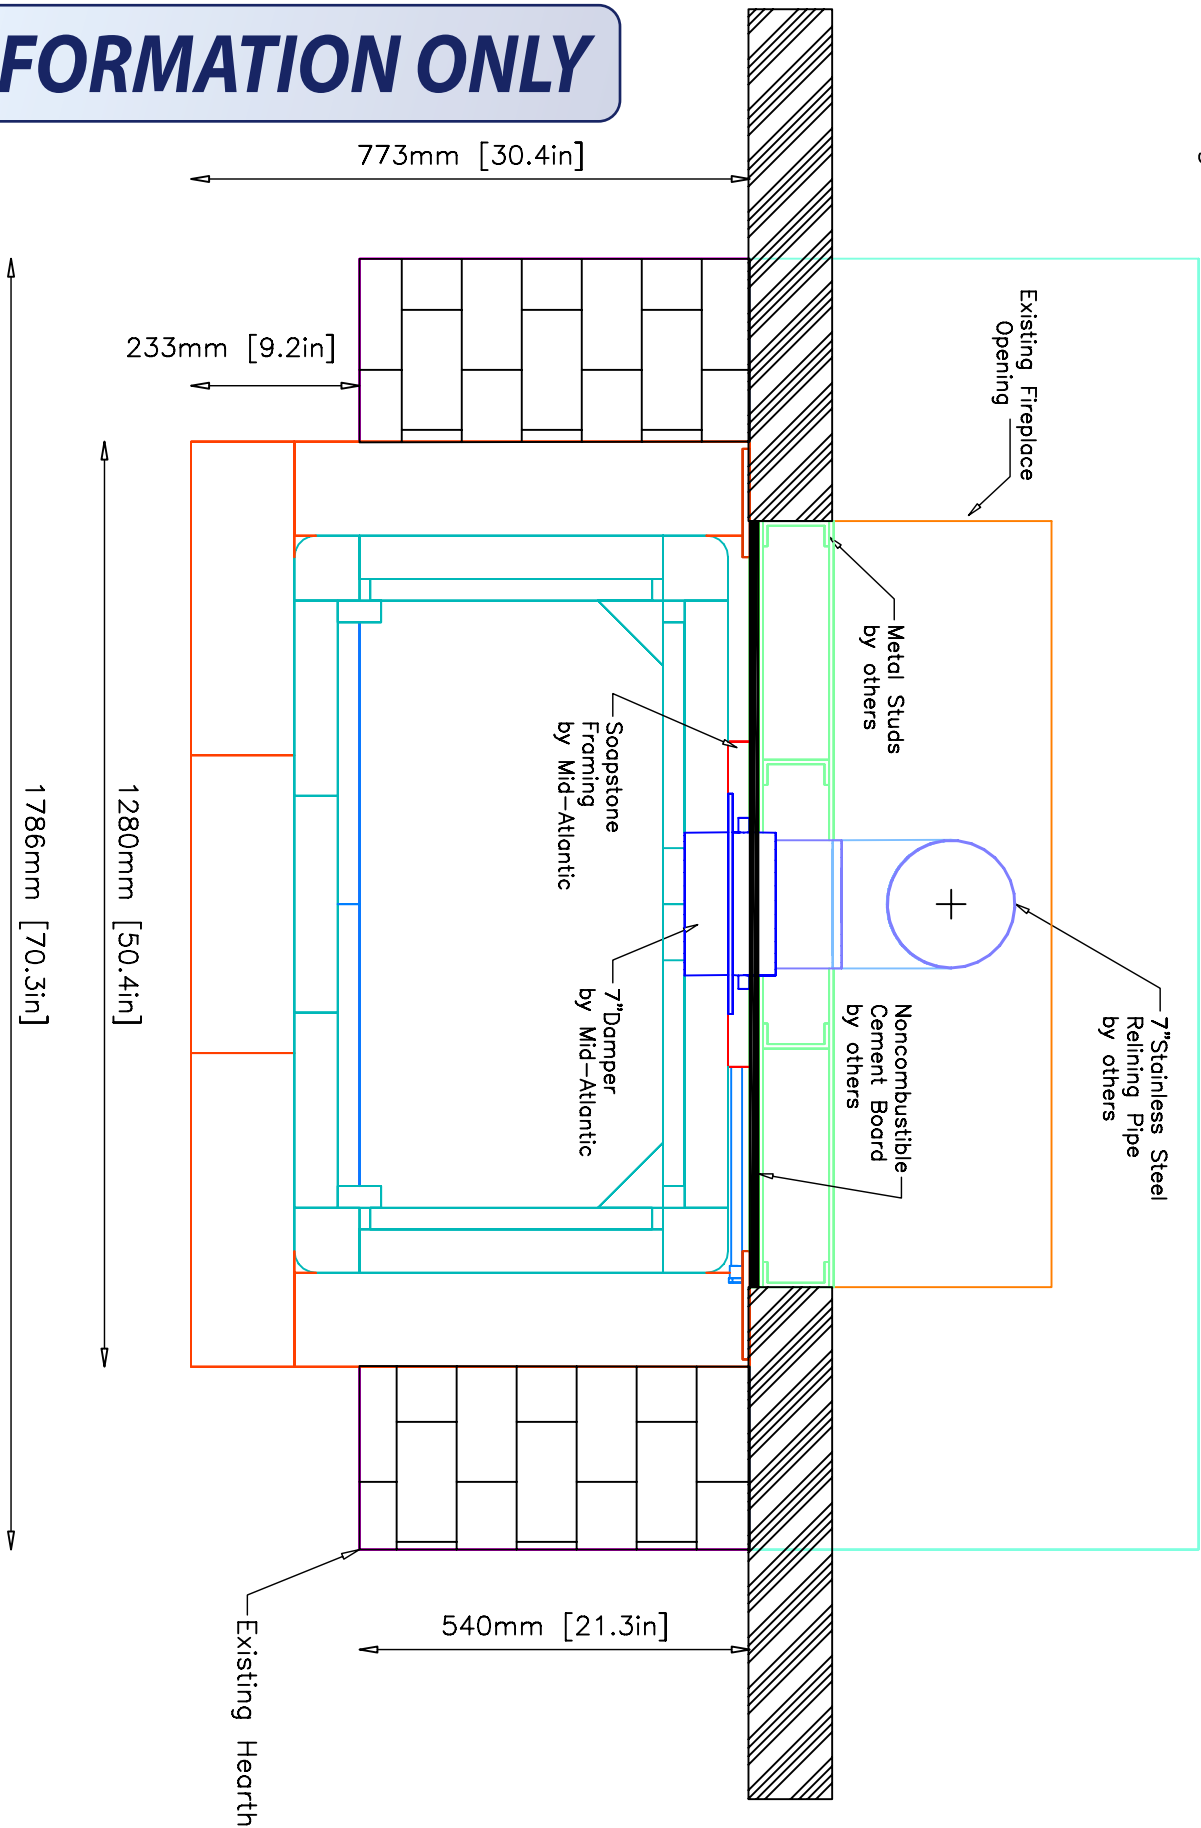

NOTE: Hearth Tiles CUT AND INSTALLED by others