


INFORMATION ONLY

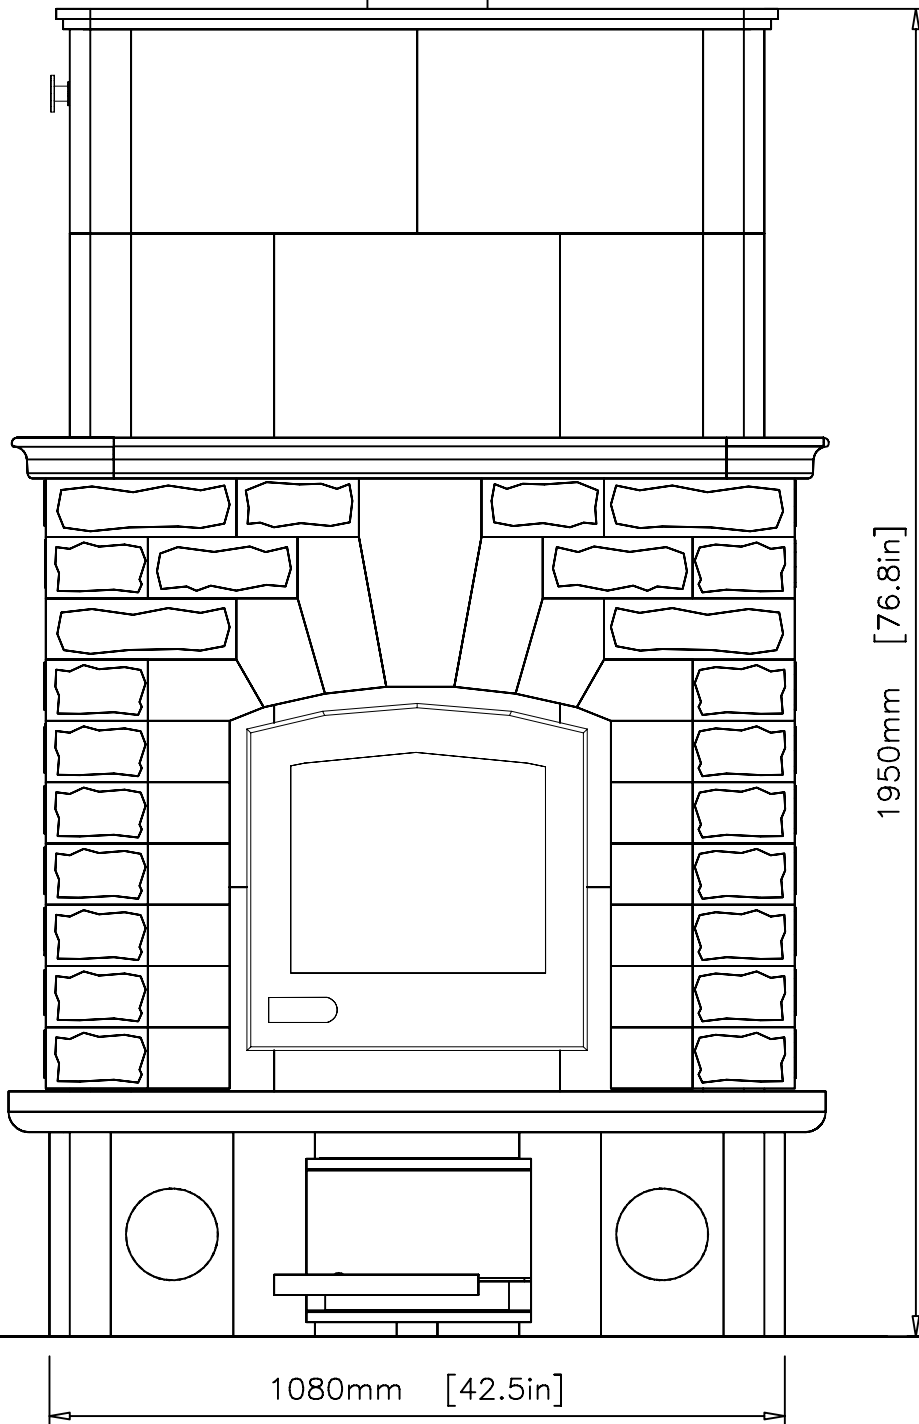


MID-ATLANTIC MASONRY HEAT
McIntire Business Park
Charlottesville, VA 22903
(434)979-9707 Fax 434-979-6416

MODEL TU2500L
PROJECT BUTLER

VIEW Front View
DRAWN BY D.POWLEY

DETAIL
DATE 6/20/01

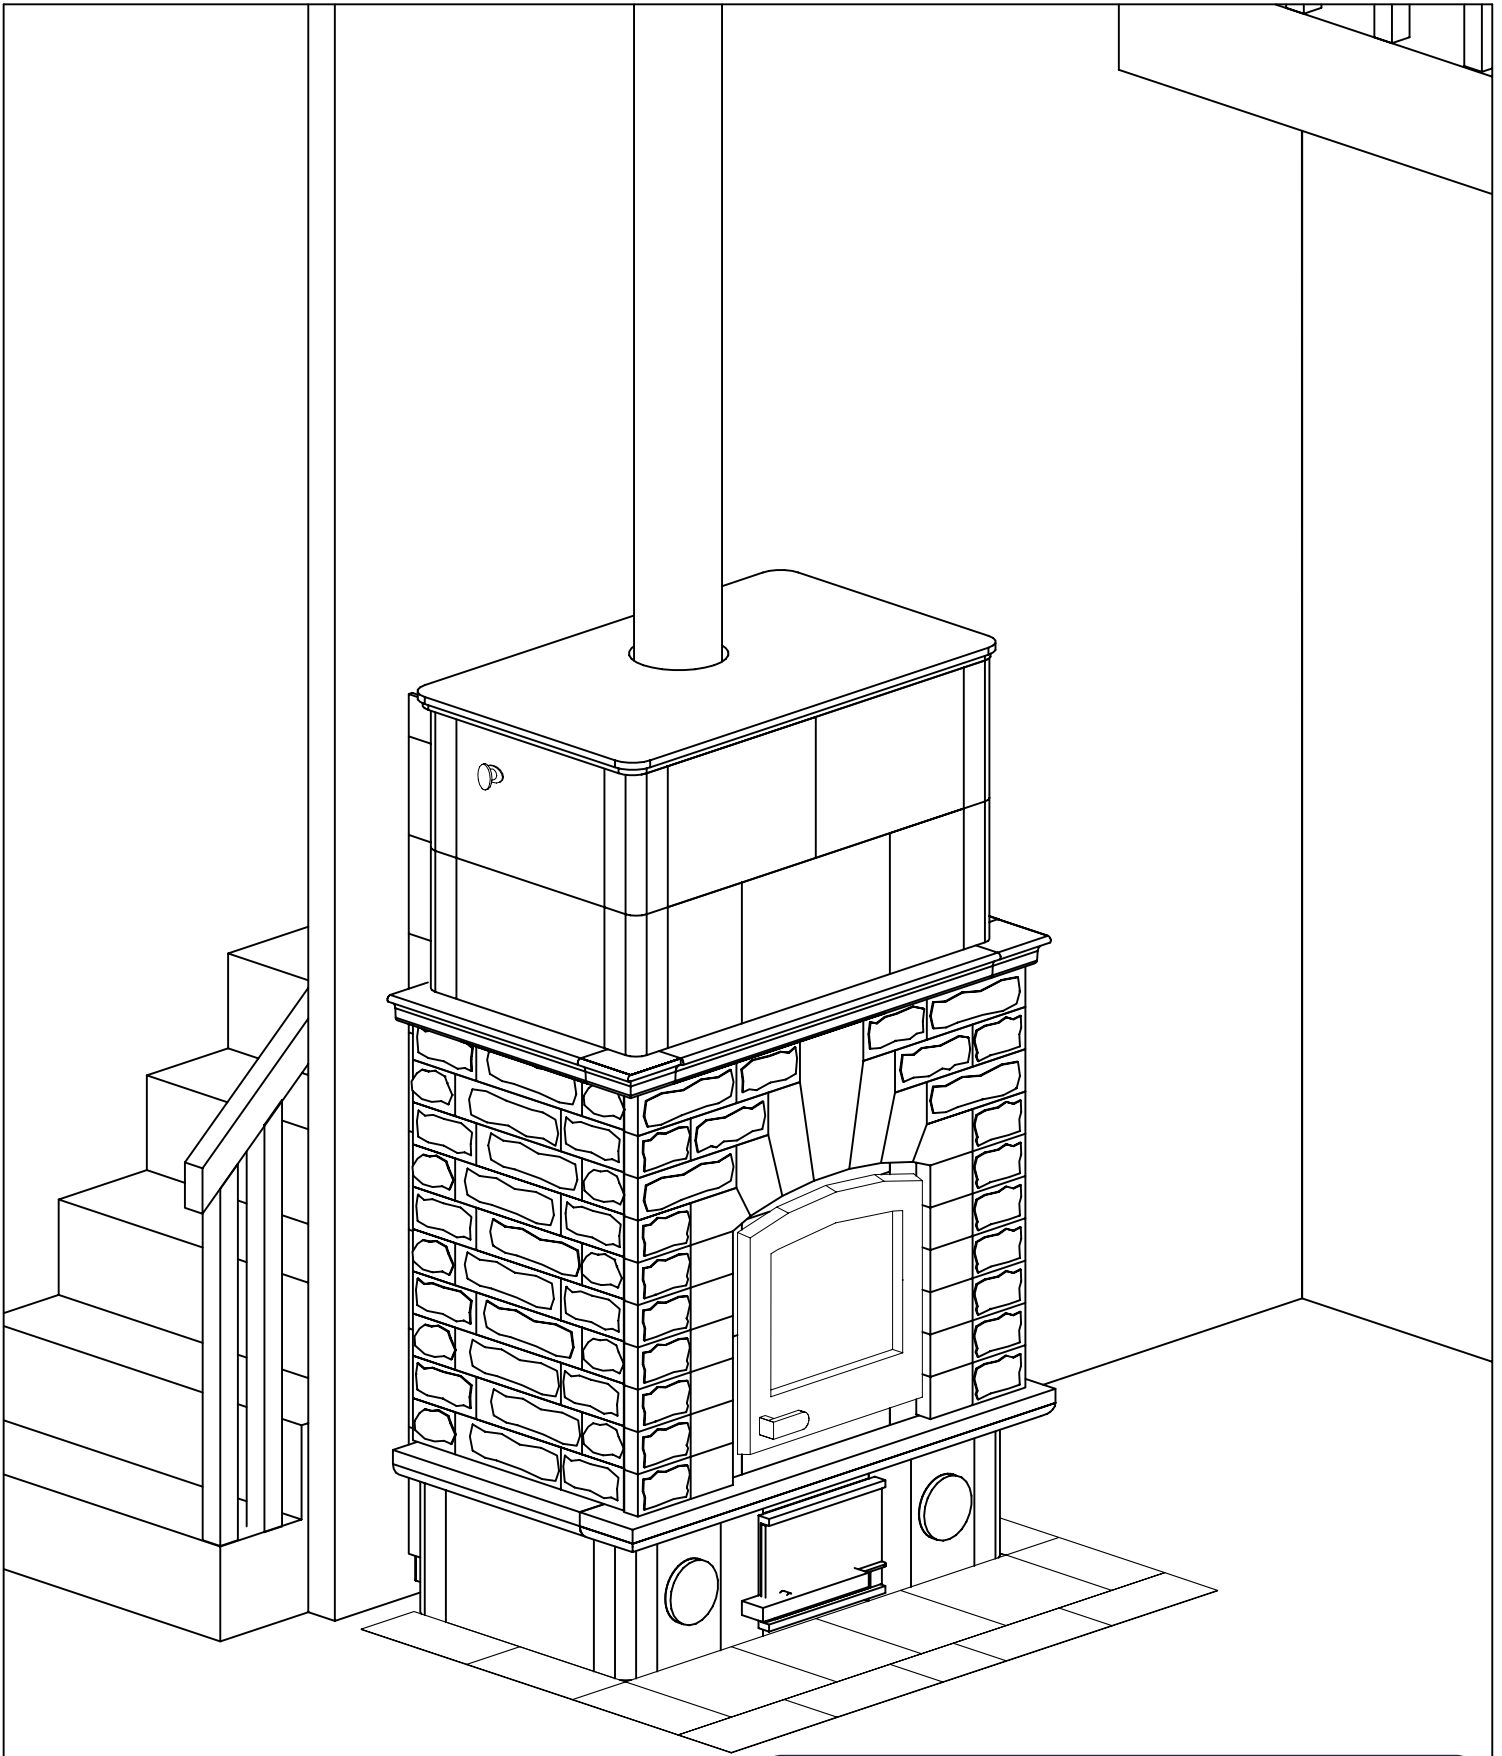


INFORMATION ONLY



MID-ATLANTIC MASONRY HEAT
 McIntire Business Park
 Charlottesville, VA 22903
 (434)979-9707 Fax 434-979-6416

MODEL	TU2500L	VIEW	ISOMETRIC	DETAIL
PROJECT	BUTLER	DRAWN BY	D.POWLEY	DATE
				6/20/01

INFORMATION ONLY

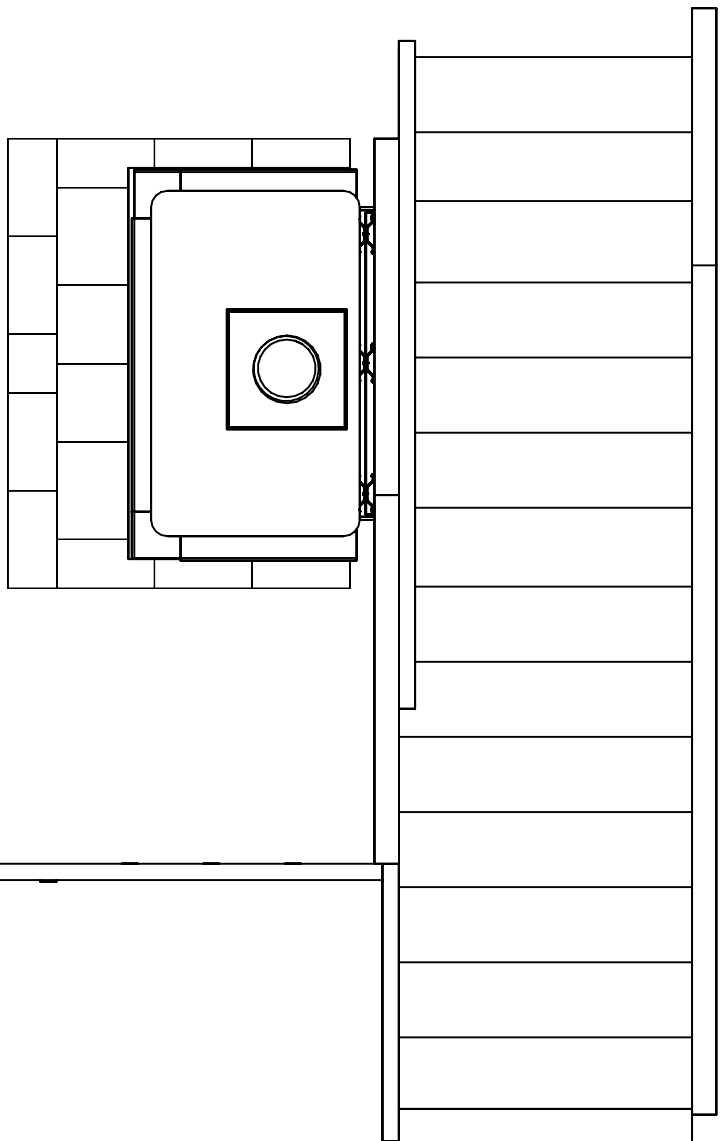

MID-ATLANTIC MASONRY HEAT
McIntire Business Park
Charlottesville, VA 22903
(434)979-9707 Fax 434-979-6416

MODEL TU2500L

VIEW Plan View


DETAIL

PROJECT BUTLER

DRAWN BY D.POWLEY

DATE 6/20/01

INFORMATION ONLY

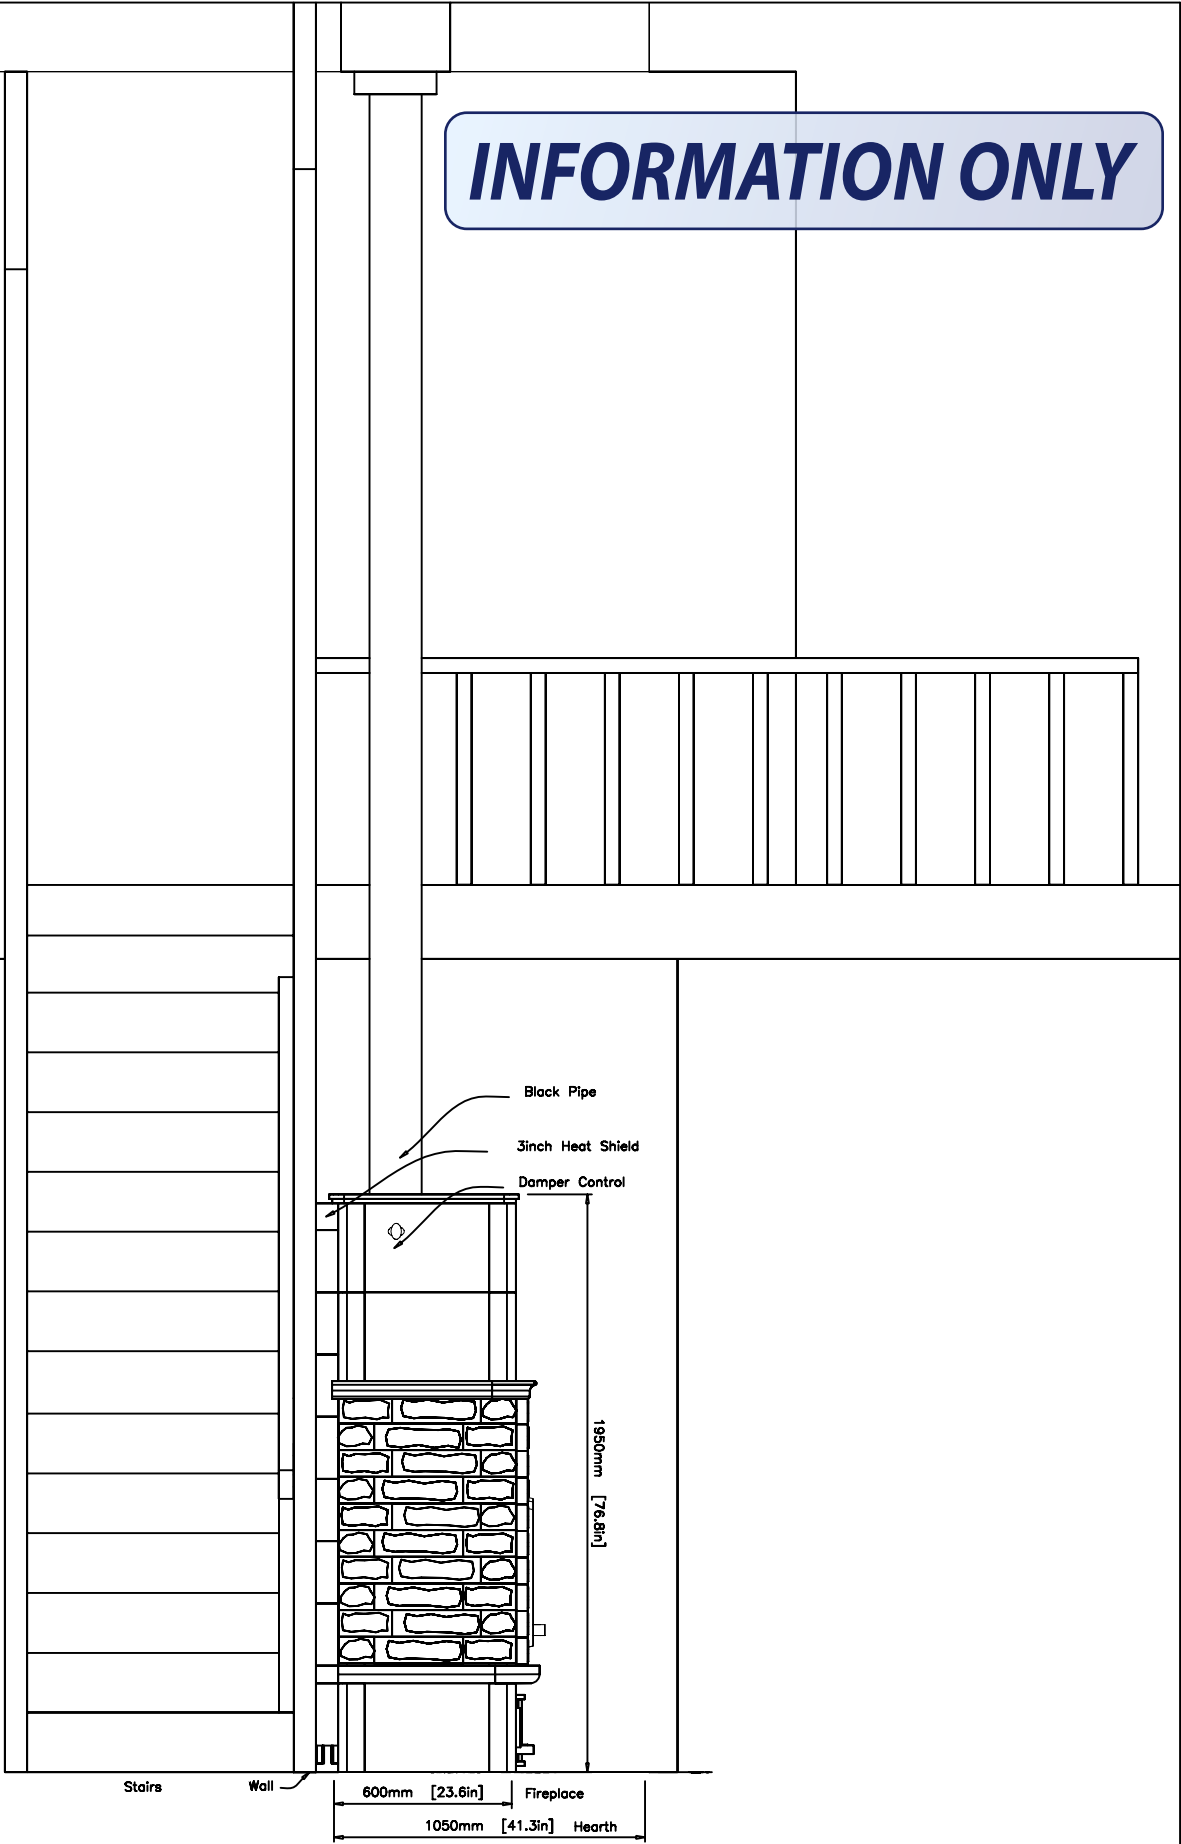


MID-ATLANTIC MASONRY HEAT
 McIntire Business Park
 Charlottesville, VA 22903
 (434)979-9707 Fax 434-979-6416

MODEL TU2500L
 PROJECT BUTLER

VIEW Side View
 DRAWN BY D.POWLEY

DETAIL
 DATE 6/20/01

INFORMATION ONLY

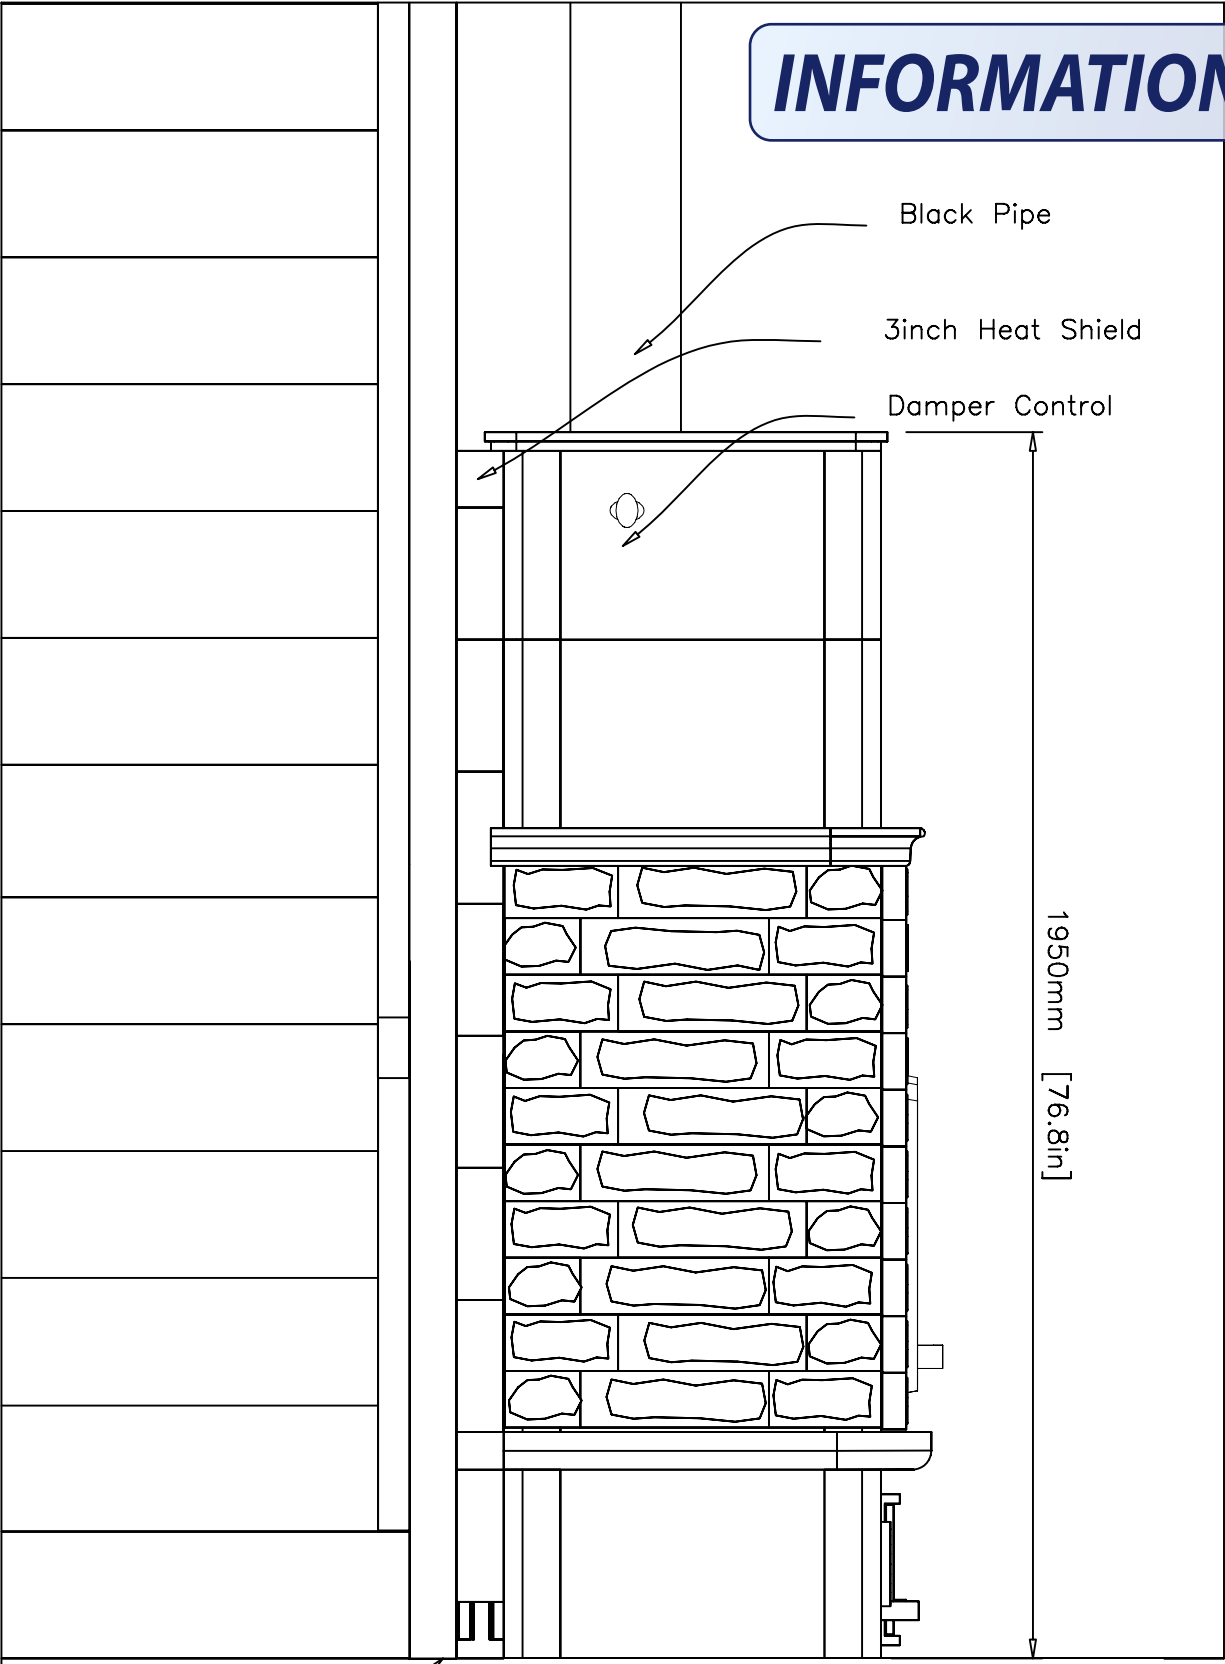

Black Pipe

3inch Heat Shield

Damper Control

1950mm [76.8in]

Stairs

Wall

600mm [23.6in]

Fireplace

1050mm [41.3in]

Hearth



MID-ATLANTIC MASONRY HEAT
 McIntire Business Park
 Charlottesville, VA 22903
 (434)979-9707 Fax 434-979-6416

MODEL TU2500L
 PROJECT BUTLER

VIEW Side View
 DRAWN BY D.POWLEY

DETAIL
 DATE 6/20/01