


INFORMATION ONLY

REVISION: 9/12/01

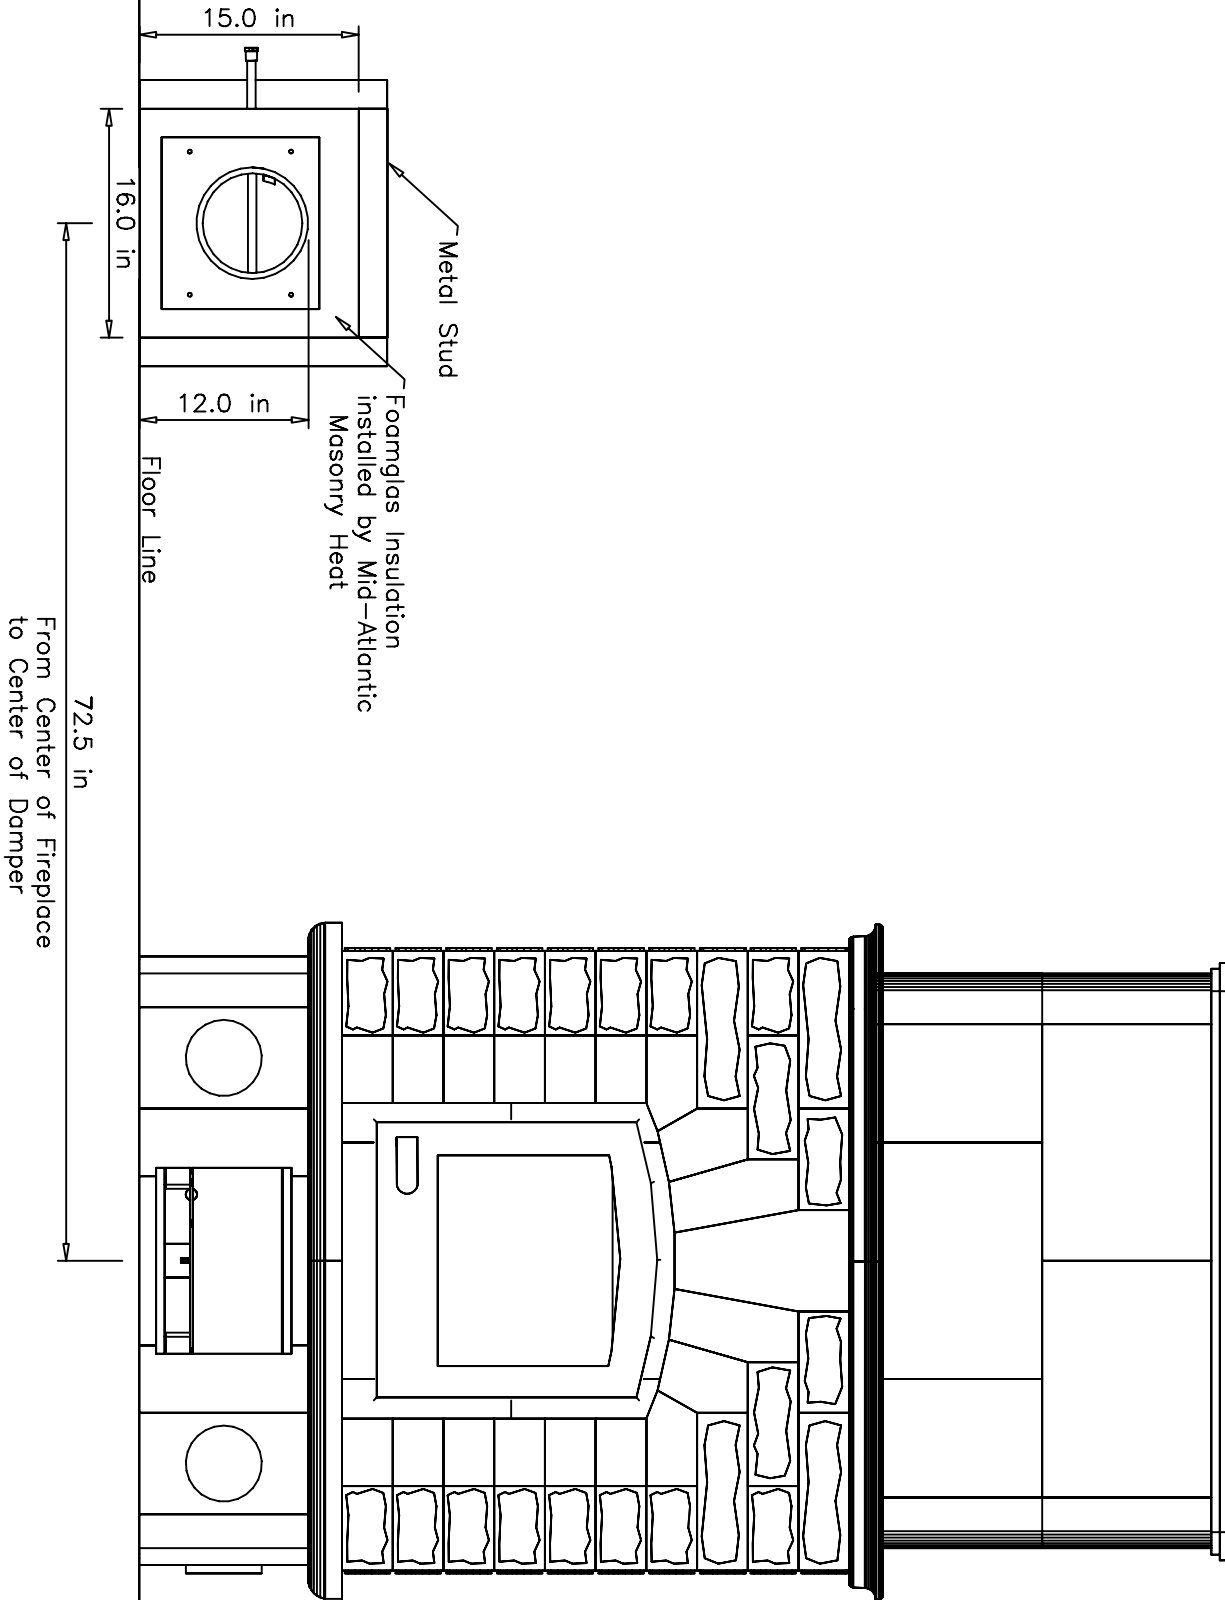


MID-ATLANTIC MASONRY HEAT
 McIntire Business Park
 Charlottesville, VA 22903
 (434)979-9707 Fax 434-979-6416

MODEL	TU2500L	VIEW	Elevation
PROJECT	DAVIS	DRAWN BY	D.POWLEY
		DATE	

PAGE 1

INFORMATION ONLY

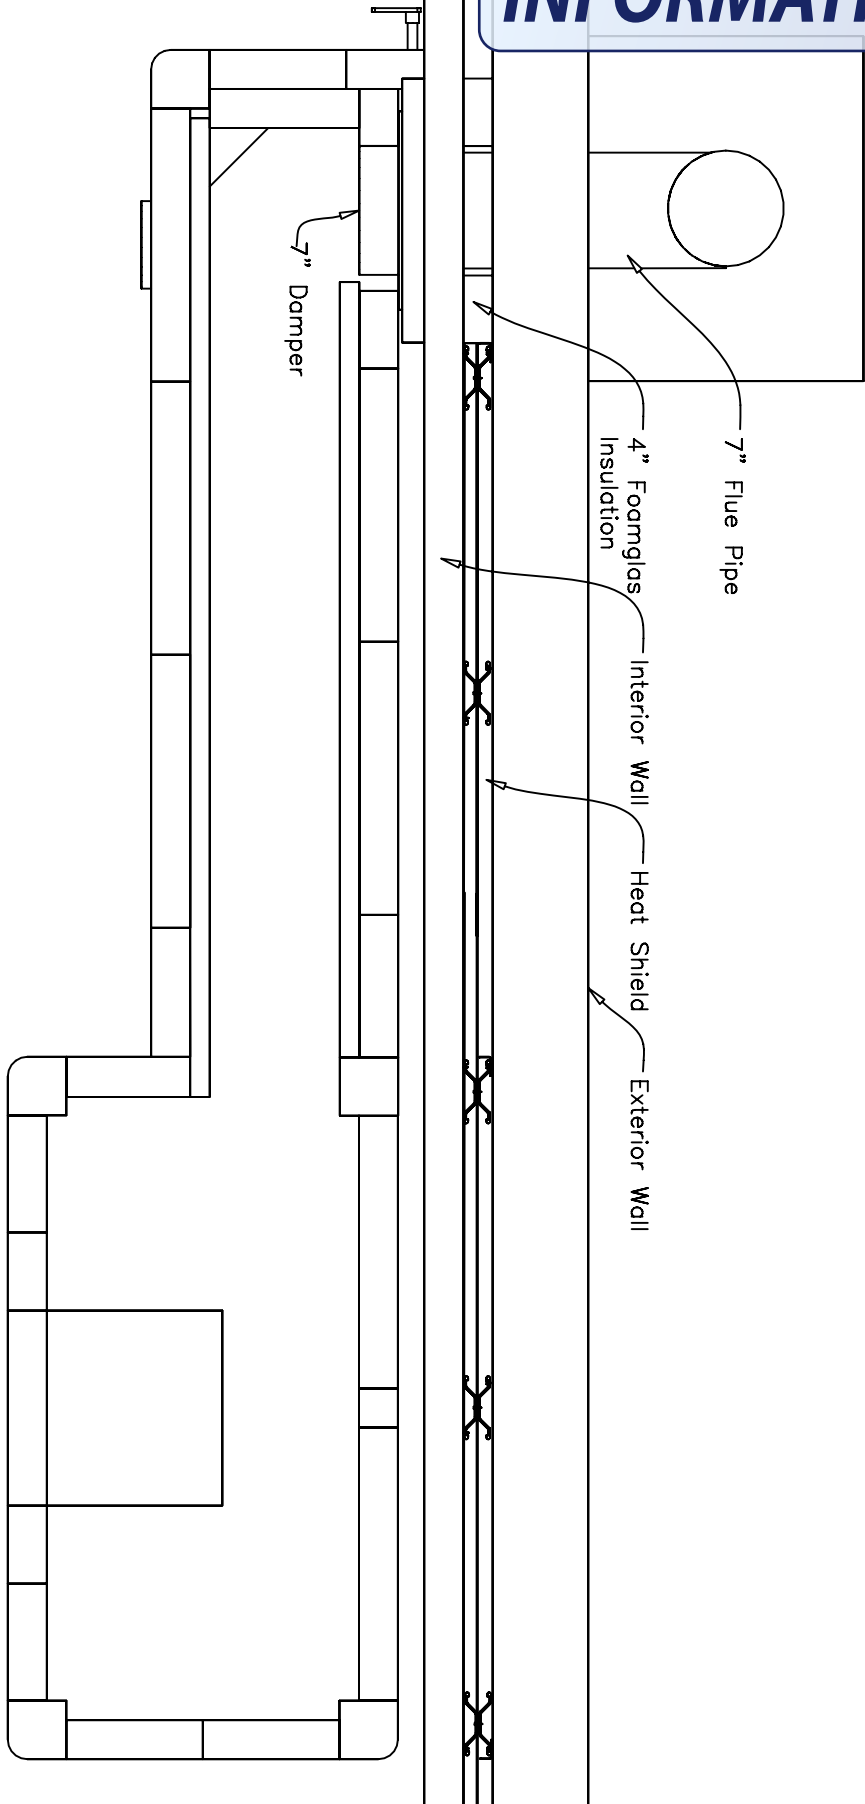

MID-ATLANTIC MASONRY HEAT
 McIntire Business Park
 Charlottesville, VA 22903
 (434)979-9707 Fax 434-979-6416

MODEL	TU2500L	VIEW	Plan
PROJECT	DAVIS	DRAWN BY	D.POWLEY
		DATE	