




# INFORMATION ONLY

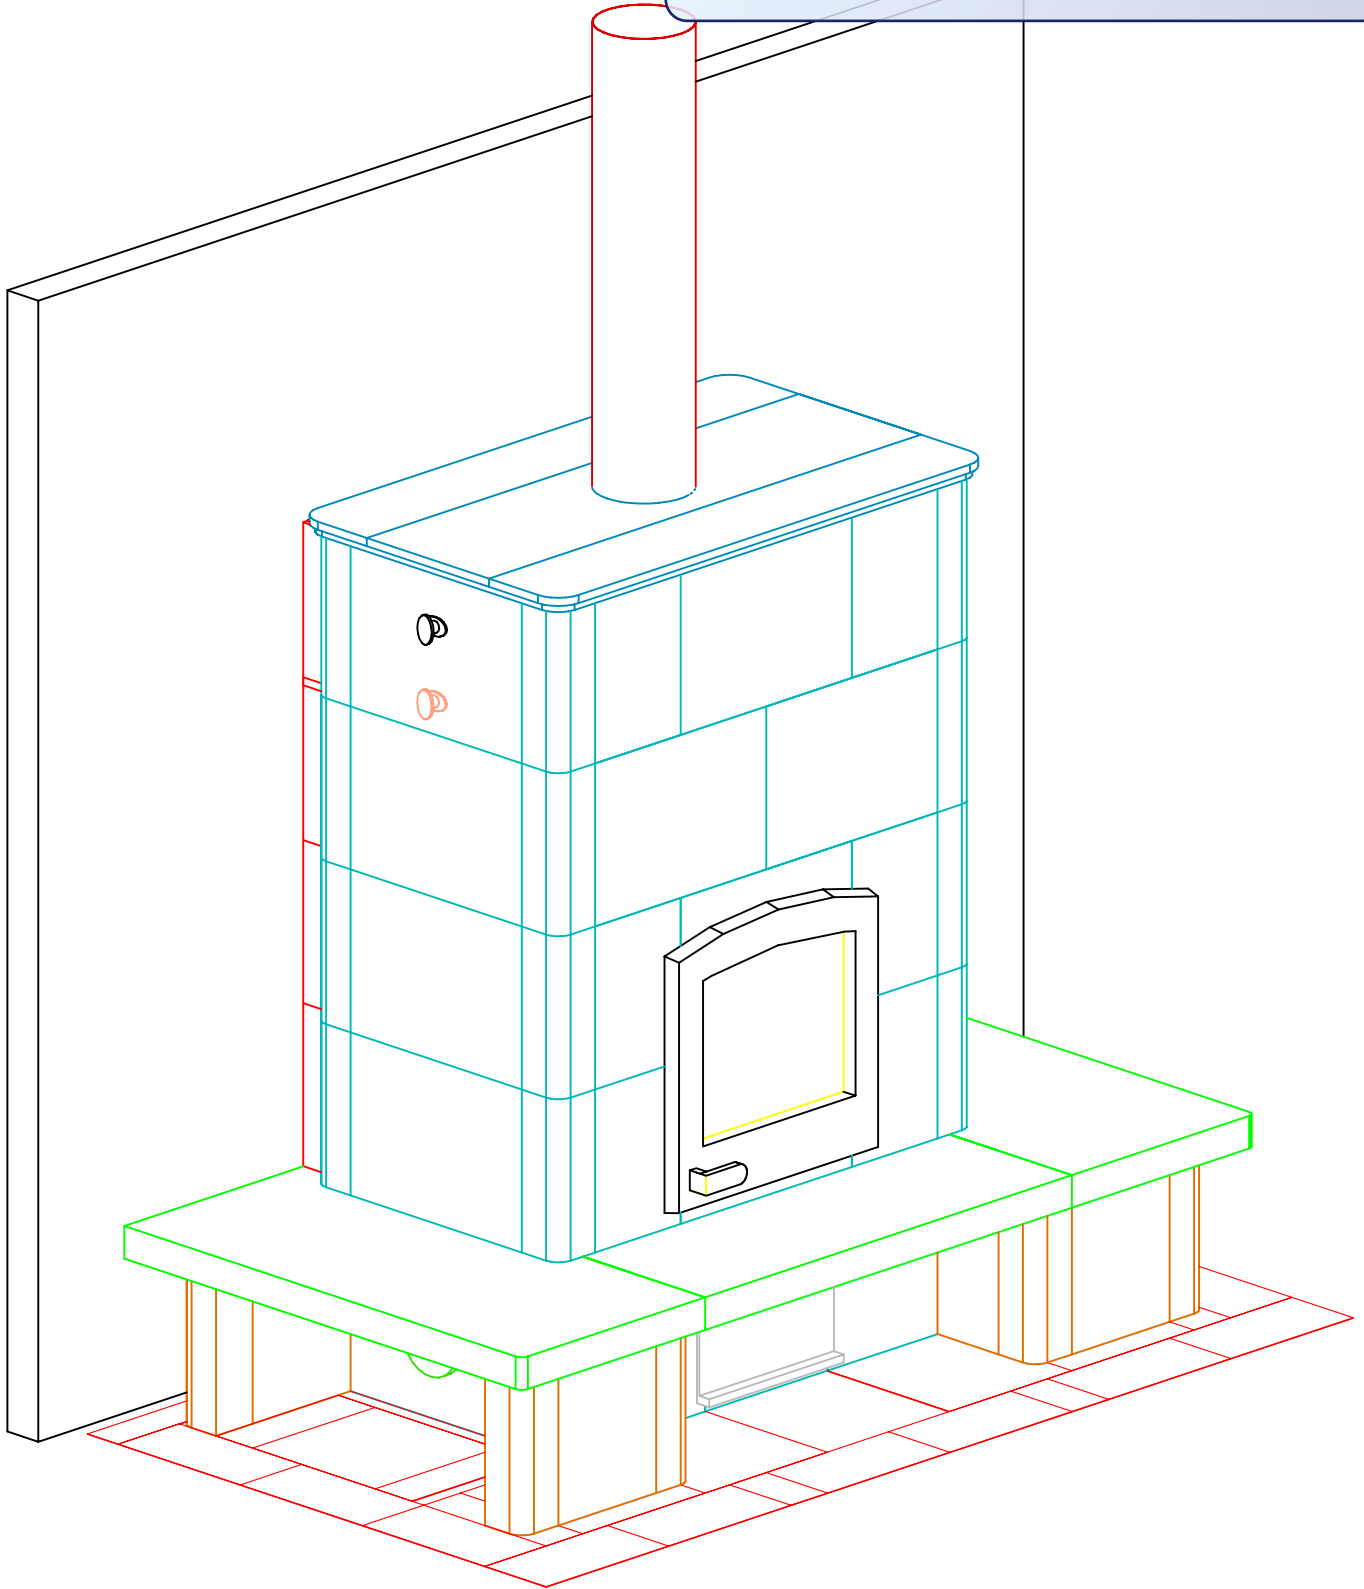

# INFORMATION ONLY

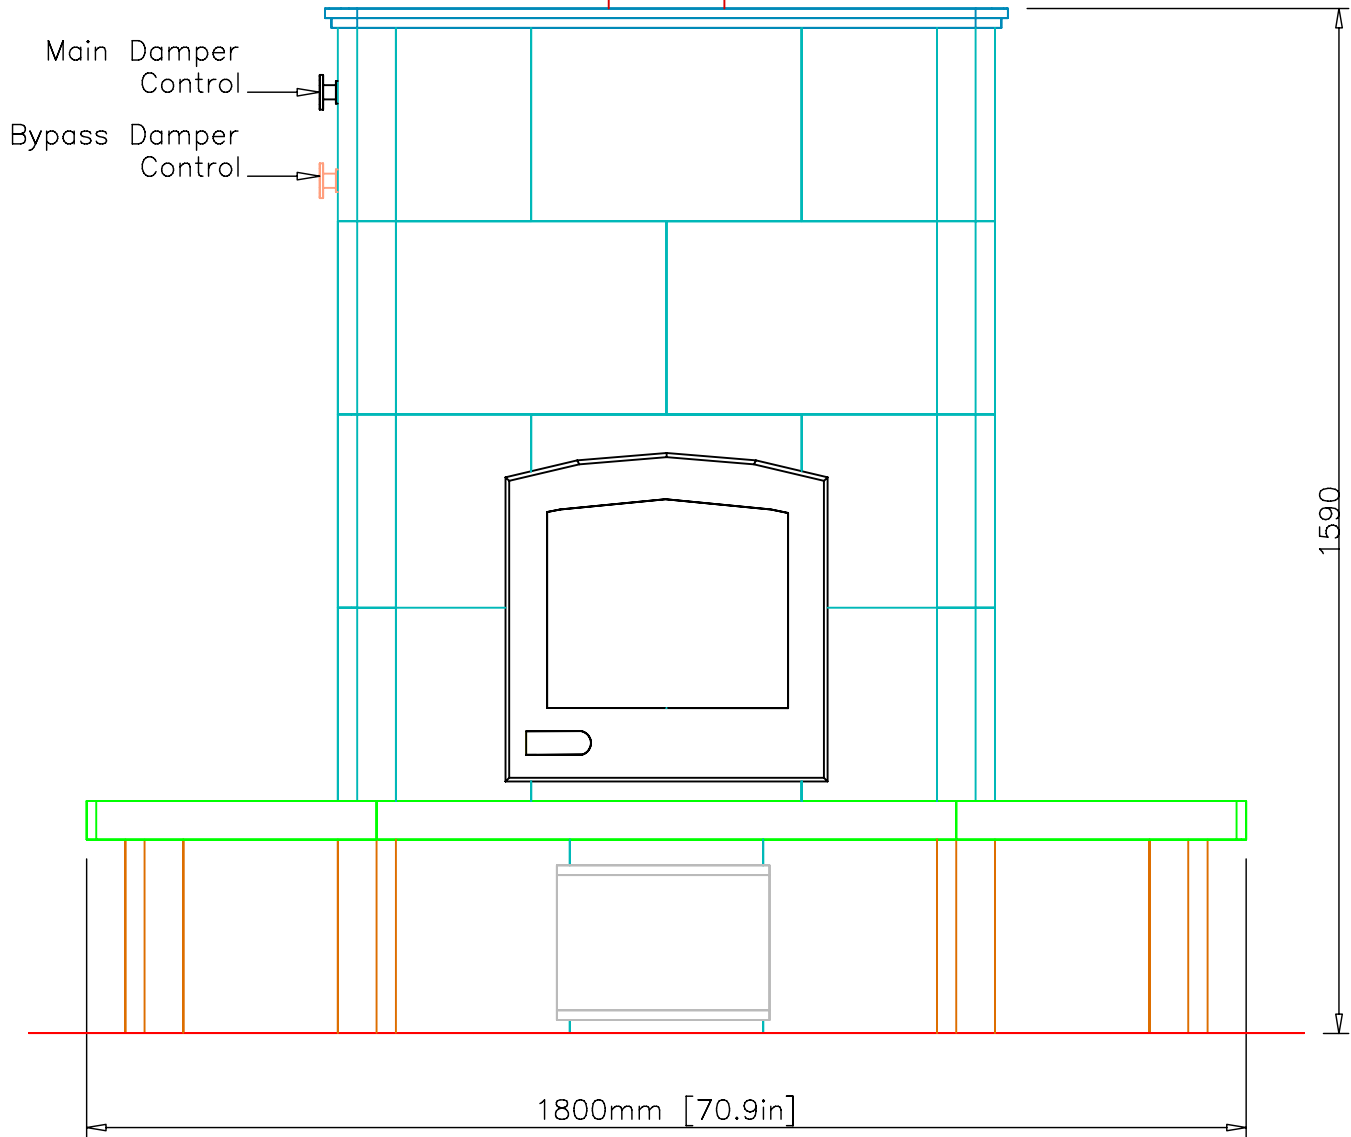


# INFORMATION ONLY

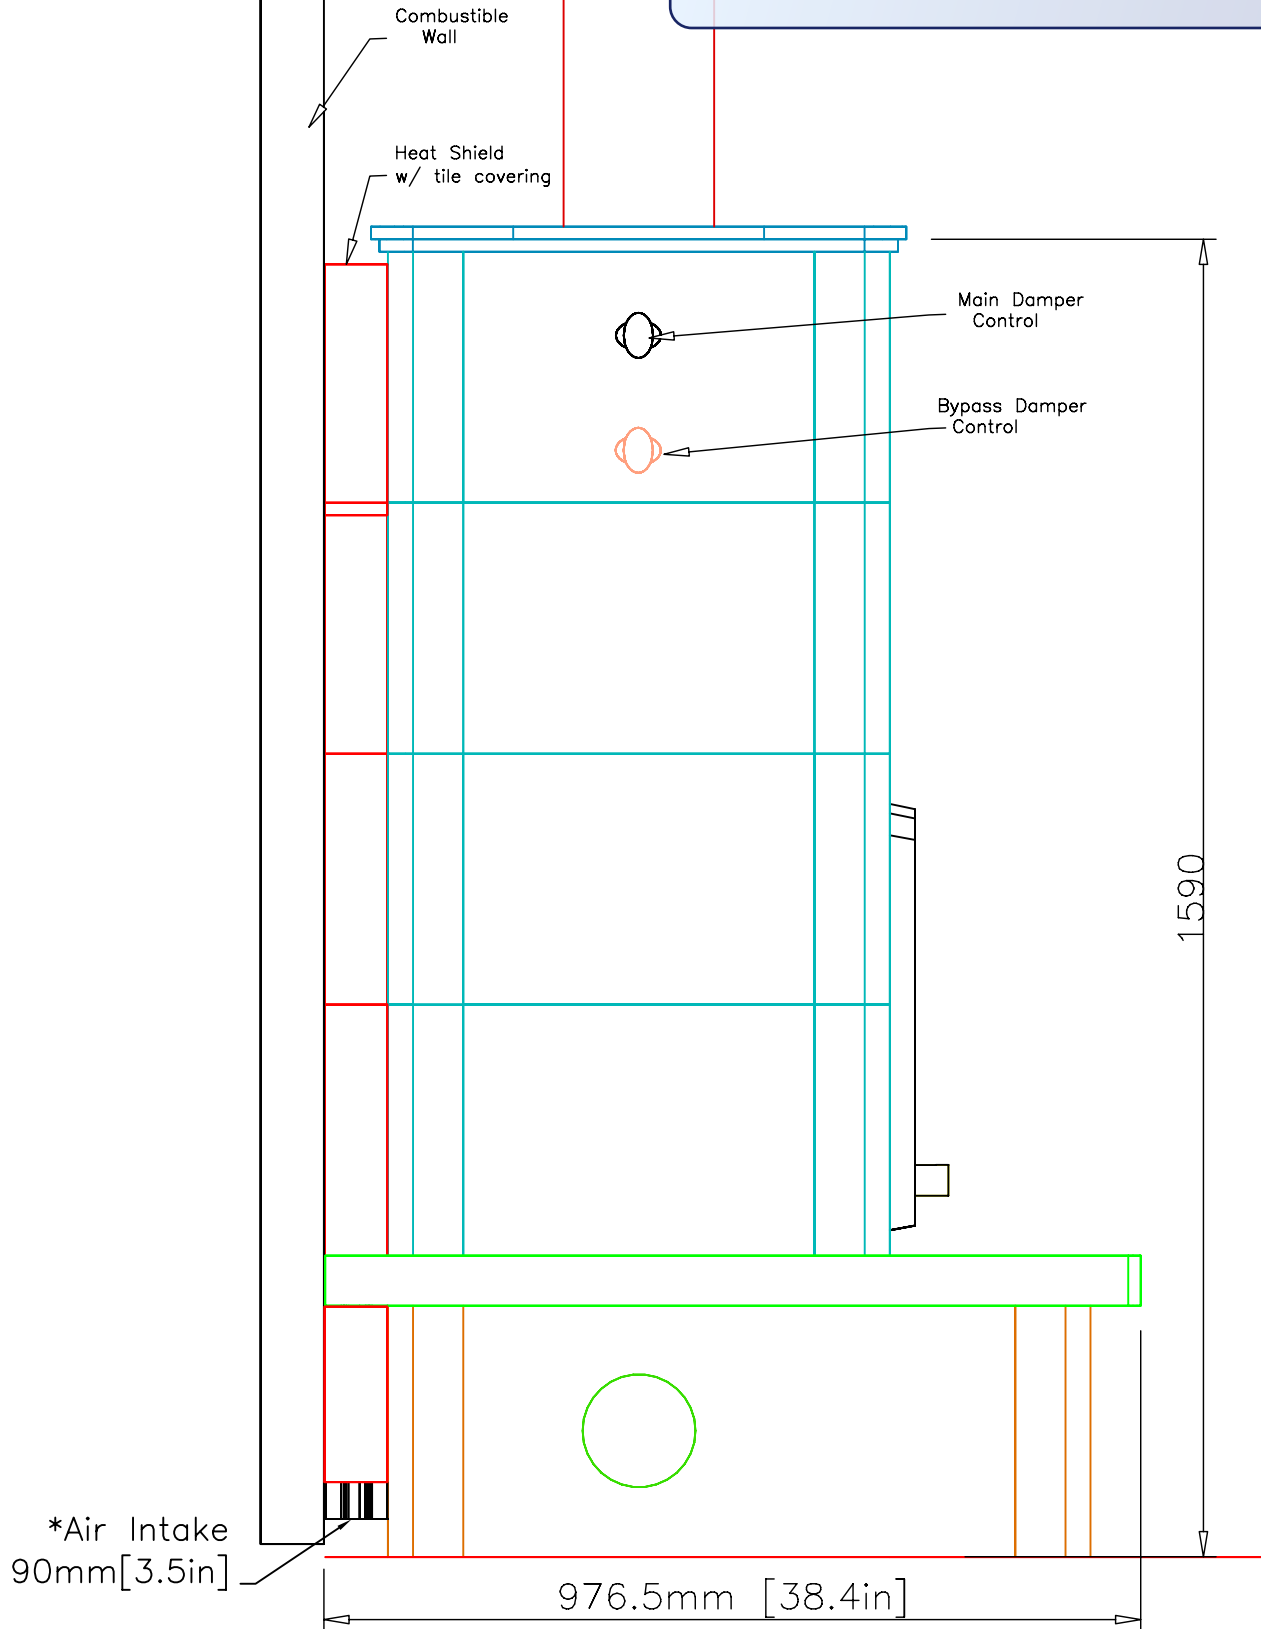

\*Air Intake—must be kept open

# INFORMATION ONLY

Revision: 1  
Date: 11/21/01  
By: DP

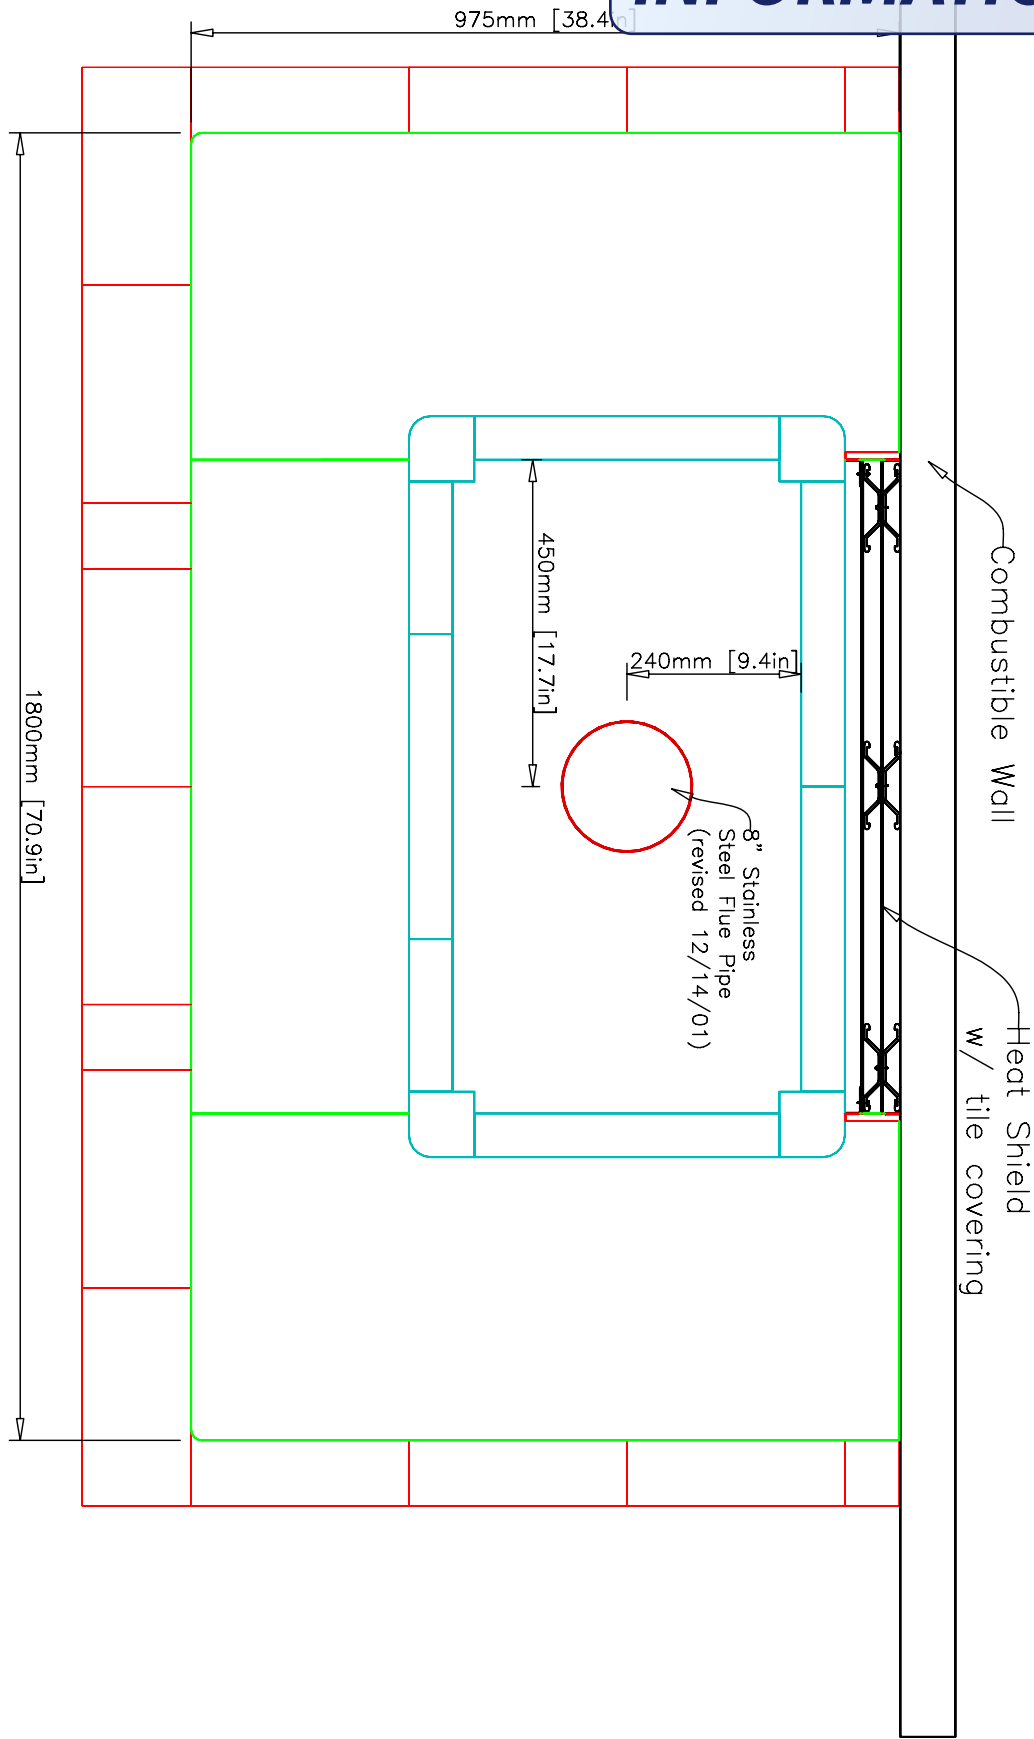

MID-ATLANTIC MASONRY HEAT  
McIntire Business Park  
Charlottesville, VA 22903  
(434)979-9707 Fax 434-979-6416

MODEL  
TU2200  
PROJECT  
WATKINS

VIEW  
Plan  
DRAWN BY  
D.POWLEY  
DATE  
7/10/01

PAGE  
4