



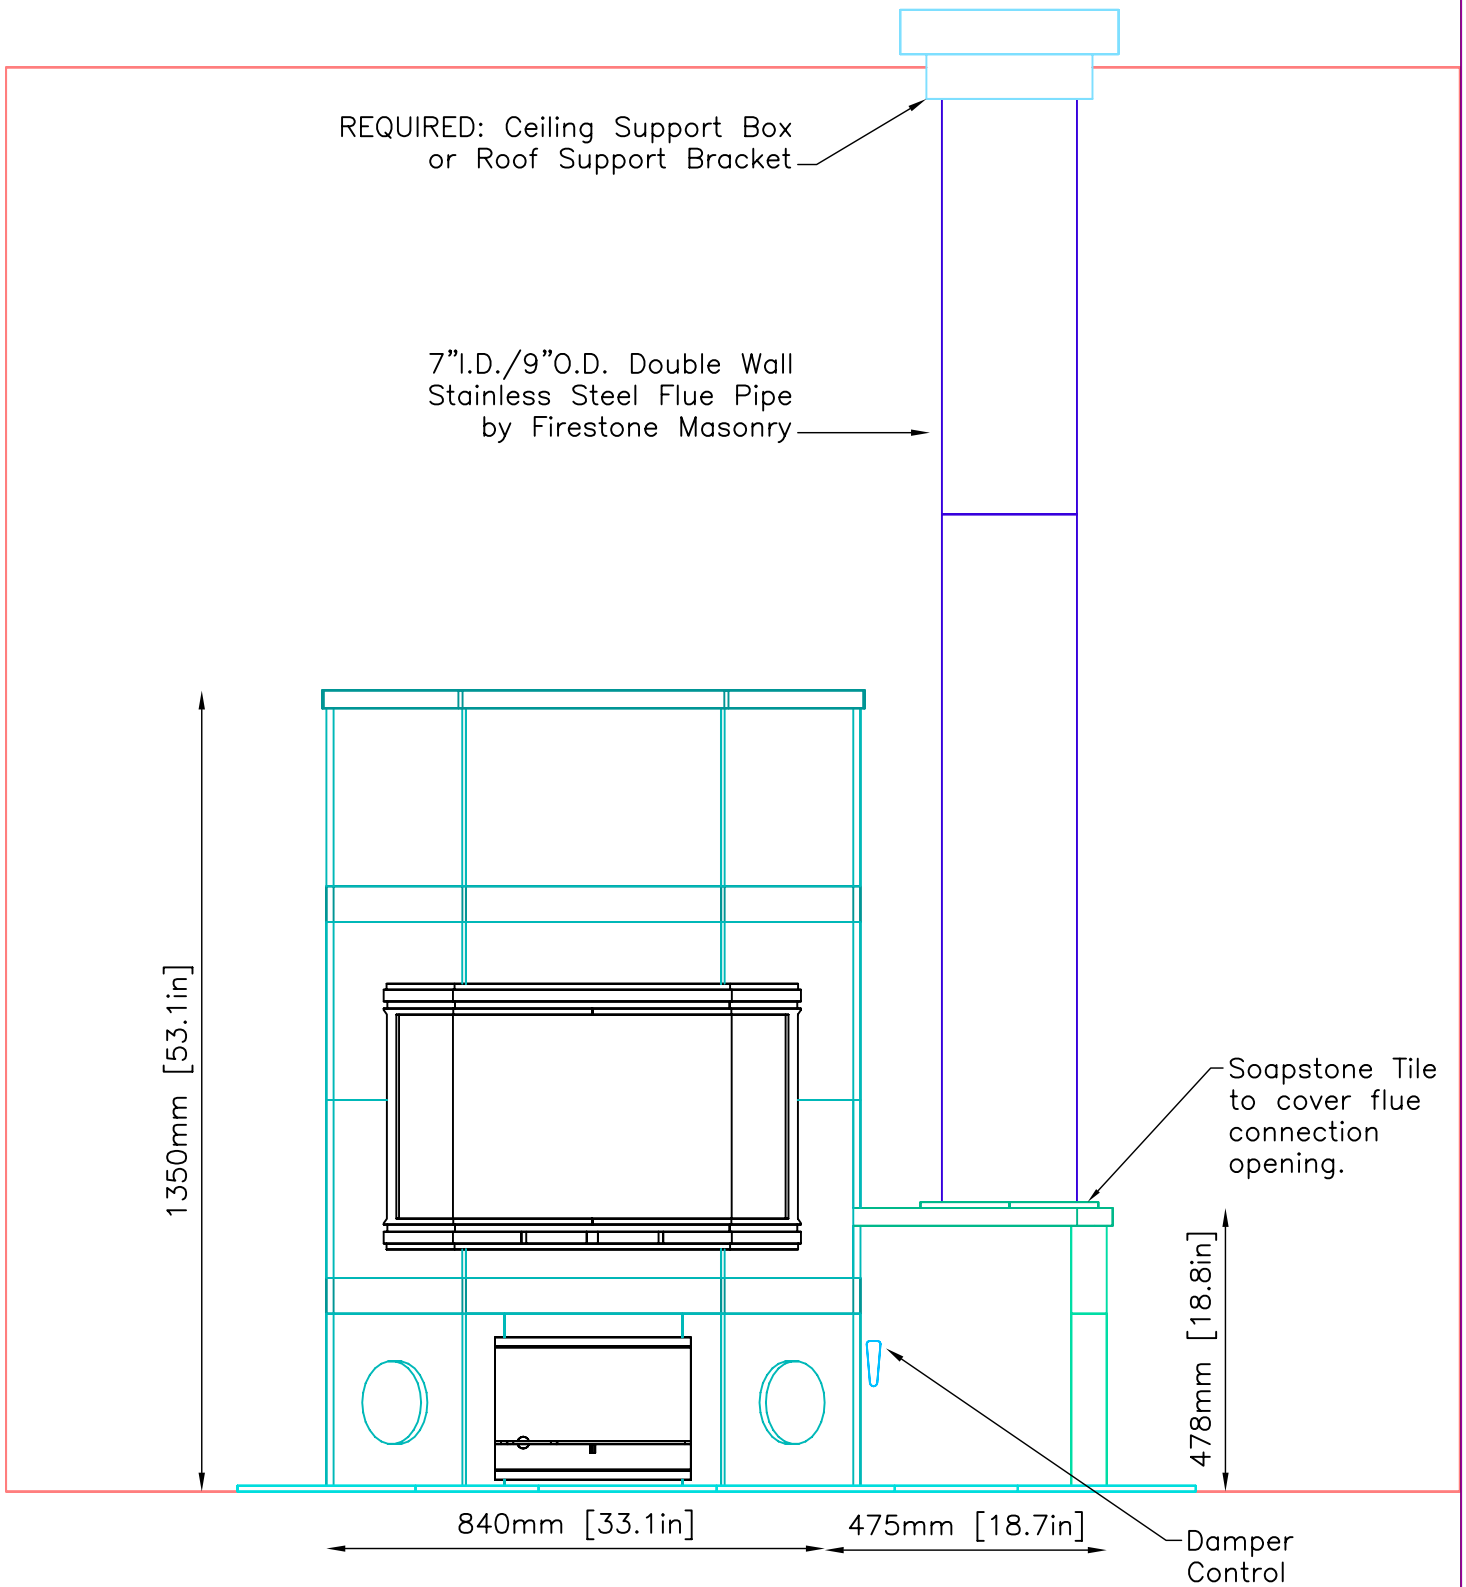
INFORMATION ONLY

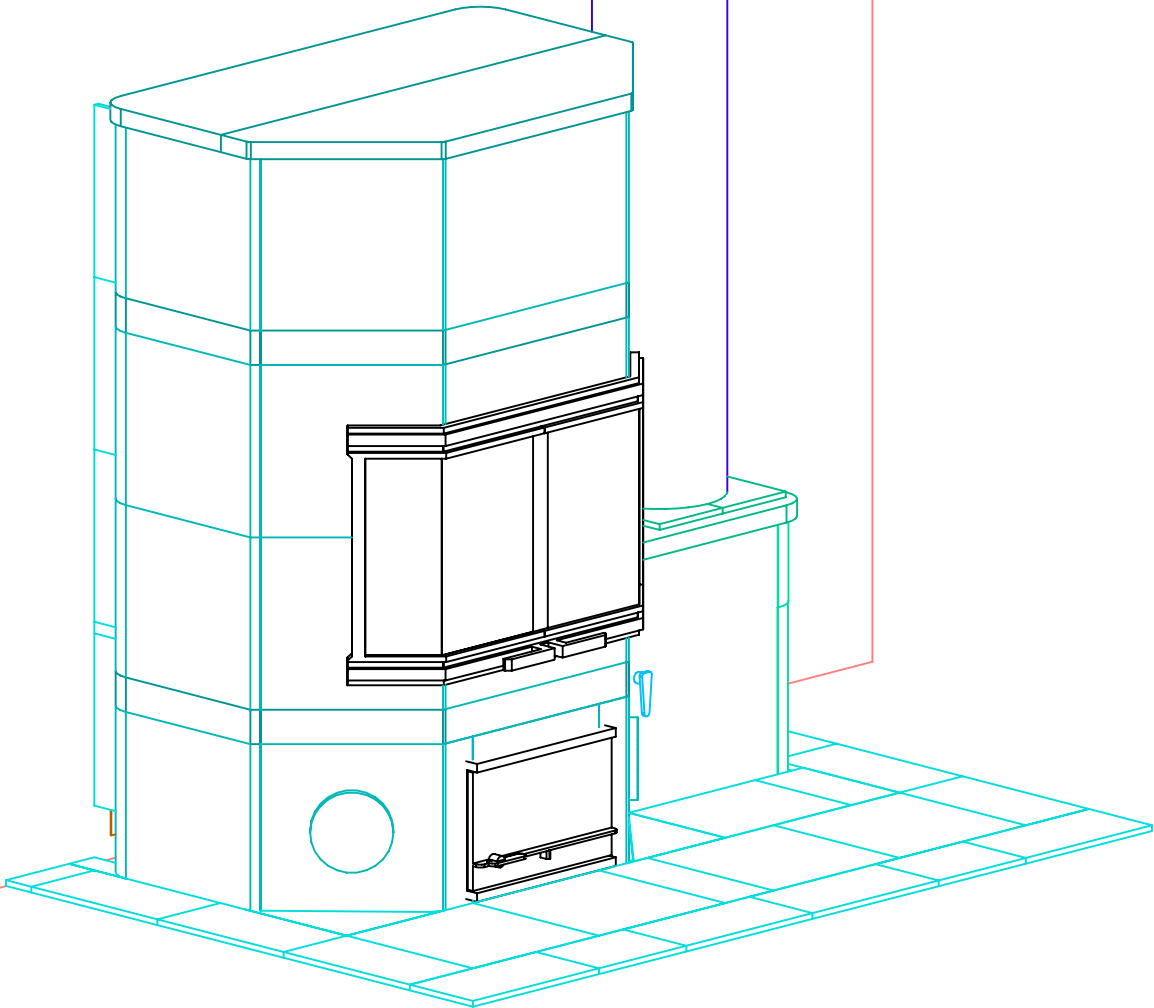

NOTE: Hearth Tiles CUT AND INSTALLED by others

| | | | | |
|---|--|-----------|-------------|---------|
| TULIKIVI  | FIREPLACE MASONRY 2467 Heim Hill Road Montoursville, PA 17754 (570)433-4325 | PROJECT | VIEW | PAGE |
| | | BERGSTROM | PERSPECTIVE | 1 |
| | | MODEL | DRAWN BY | DATE |
| | | TU1230 | D.P.BYRAM | 8/17/04 |

FRONT VIEW



INFORMATION ONLY

NOTE: Hearth Tiles CUT AND INSTALLED by others



FIREPLACE MASONRY
 2467 Heim Hill Road
 Montoursville, PA 17754
 (570)433-4325

PROJECT BERGSTROM
 MODEL TU1230

VIEW FRONT
 DRAWN BY D.P.BYRAM
 DATE 8/17/04

PAGE 2

SIDE VIEW



INFORMATION ONLY

REQUIRED:
Ceiling Support
Box or Roof
Support Bracket

7" I.D./9" O.D. Double Wall
Stainless Steel Flue Pipe
by Firestone Masonry

Combustible Wall
by others

75mm [3.0in] Heat Shield
by Firestone Masonry

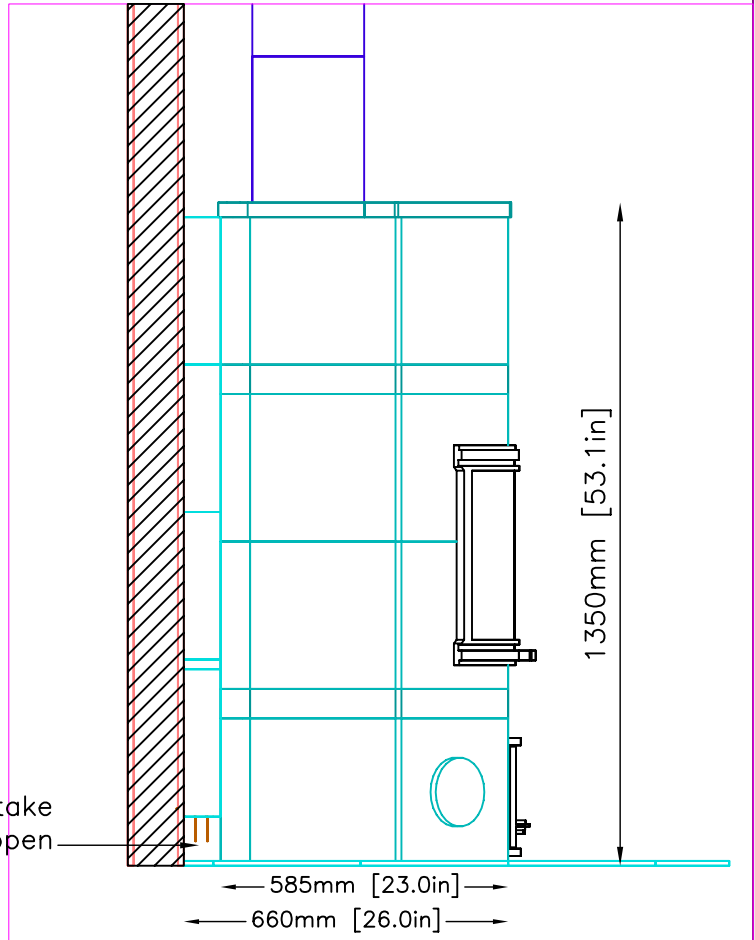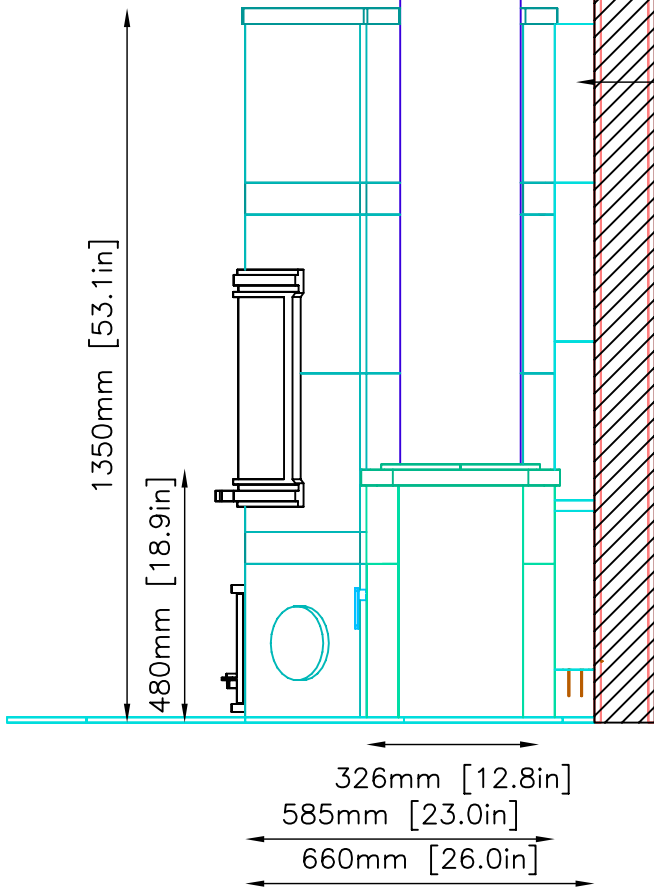

90mm [3.5in] Air Intake
MUST be kept open

NOTE: Hearth Tiles CUT AND INSTALLED by others



FIREPLACE MASONRY
2467 Heim Hill Road
Montoursville, PA 17754
(570)433-4325

PROJECT BERGSTROM
MODEL TU1230


VIEW SIDE
DRAWN BY D.P.BYRAM

DATE 8/17/04

PAGE

3

INFORMATION ONLY

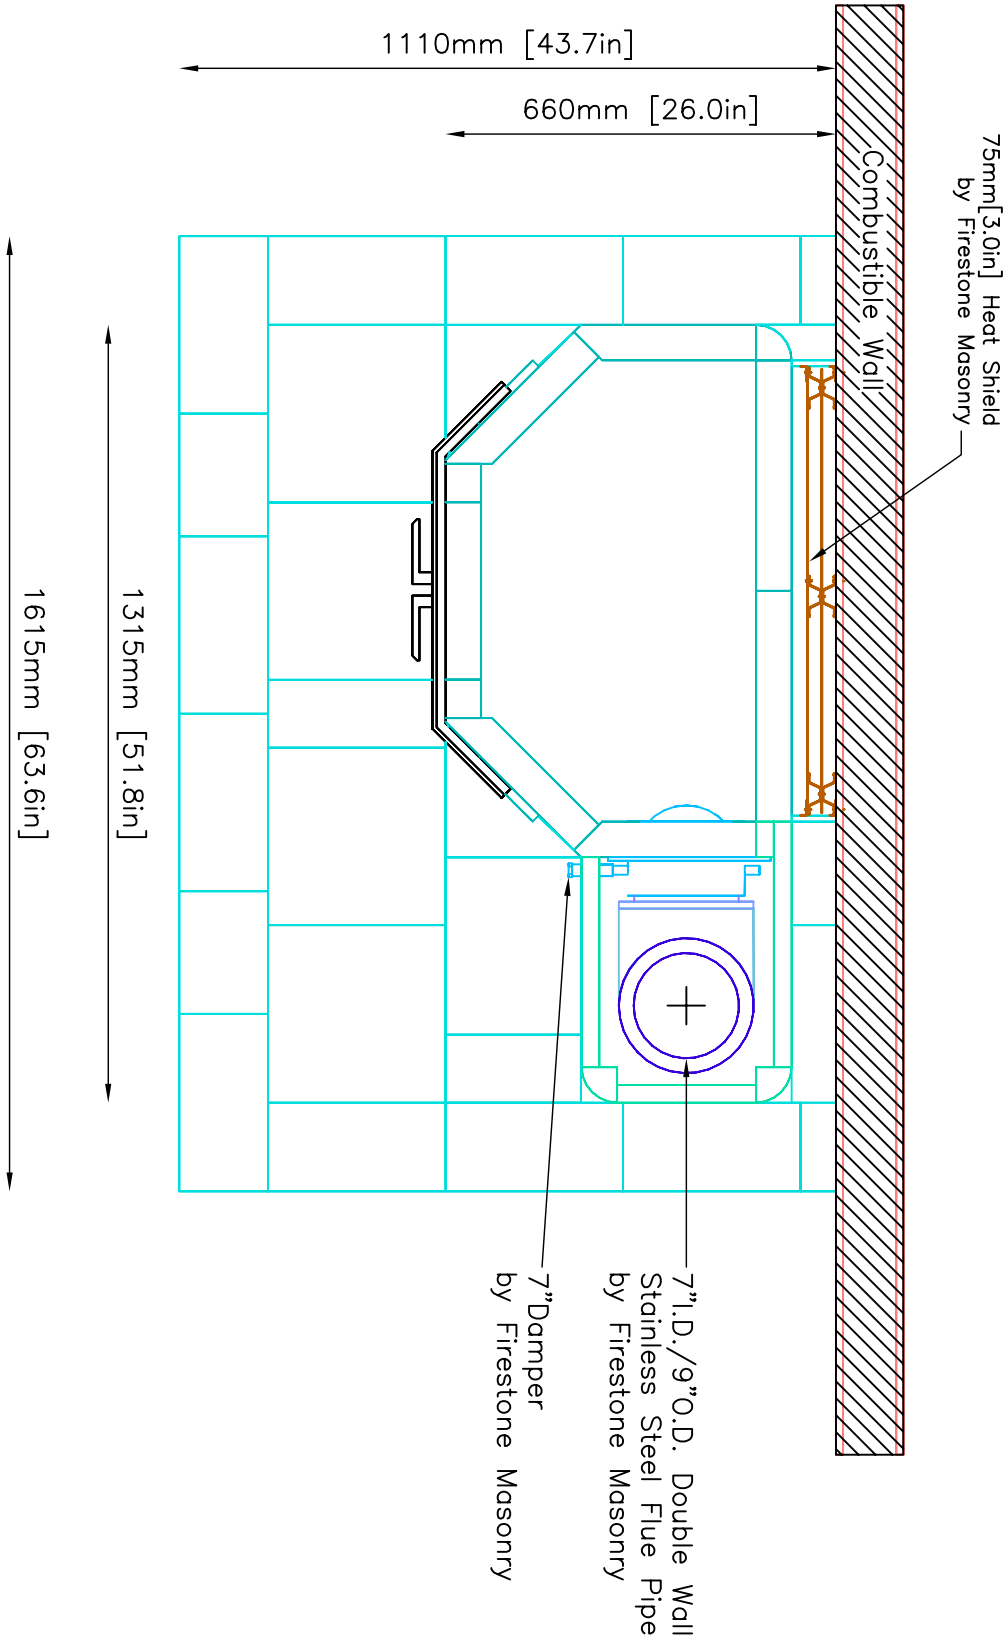

NOTE: Hearth Tiles CUT AND INSTALLED by others